

PLAT OF SURVEY

DESCRIPTION:

Lot 27 of Leisure Time Subdivision in the Village of Bagley, Grant County, Wisconsin.

SURVEYOR'S CERTIFICATE:

I, Aaron J. Austin, Professional Wisconsin Land Surveyor, hereby certify:



That the above description was surveyed, mapped and monumented as shown on this plat by me or under my direct supervision, all in accordance to the instructions of Jeff Haase of White Construction and to the best of my knowledge and belief, this plat is an accurate representation thereof.

Dated this 15th day of September, 2015.

Aaron J. Austin, S 2922
LANCASTER, WI

LOT 14

All plats that do not show a seal imprint in red ink may contain unauthorized alterations. The certification contained on this document shall not apply to any copies.

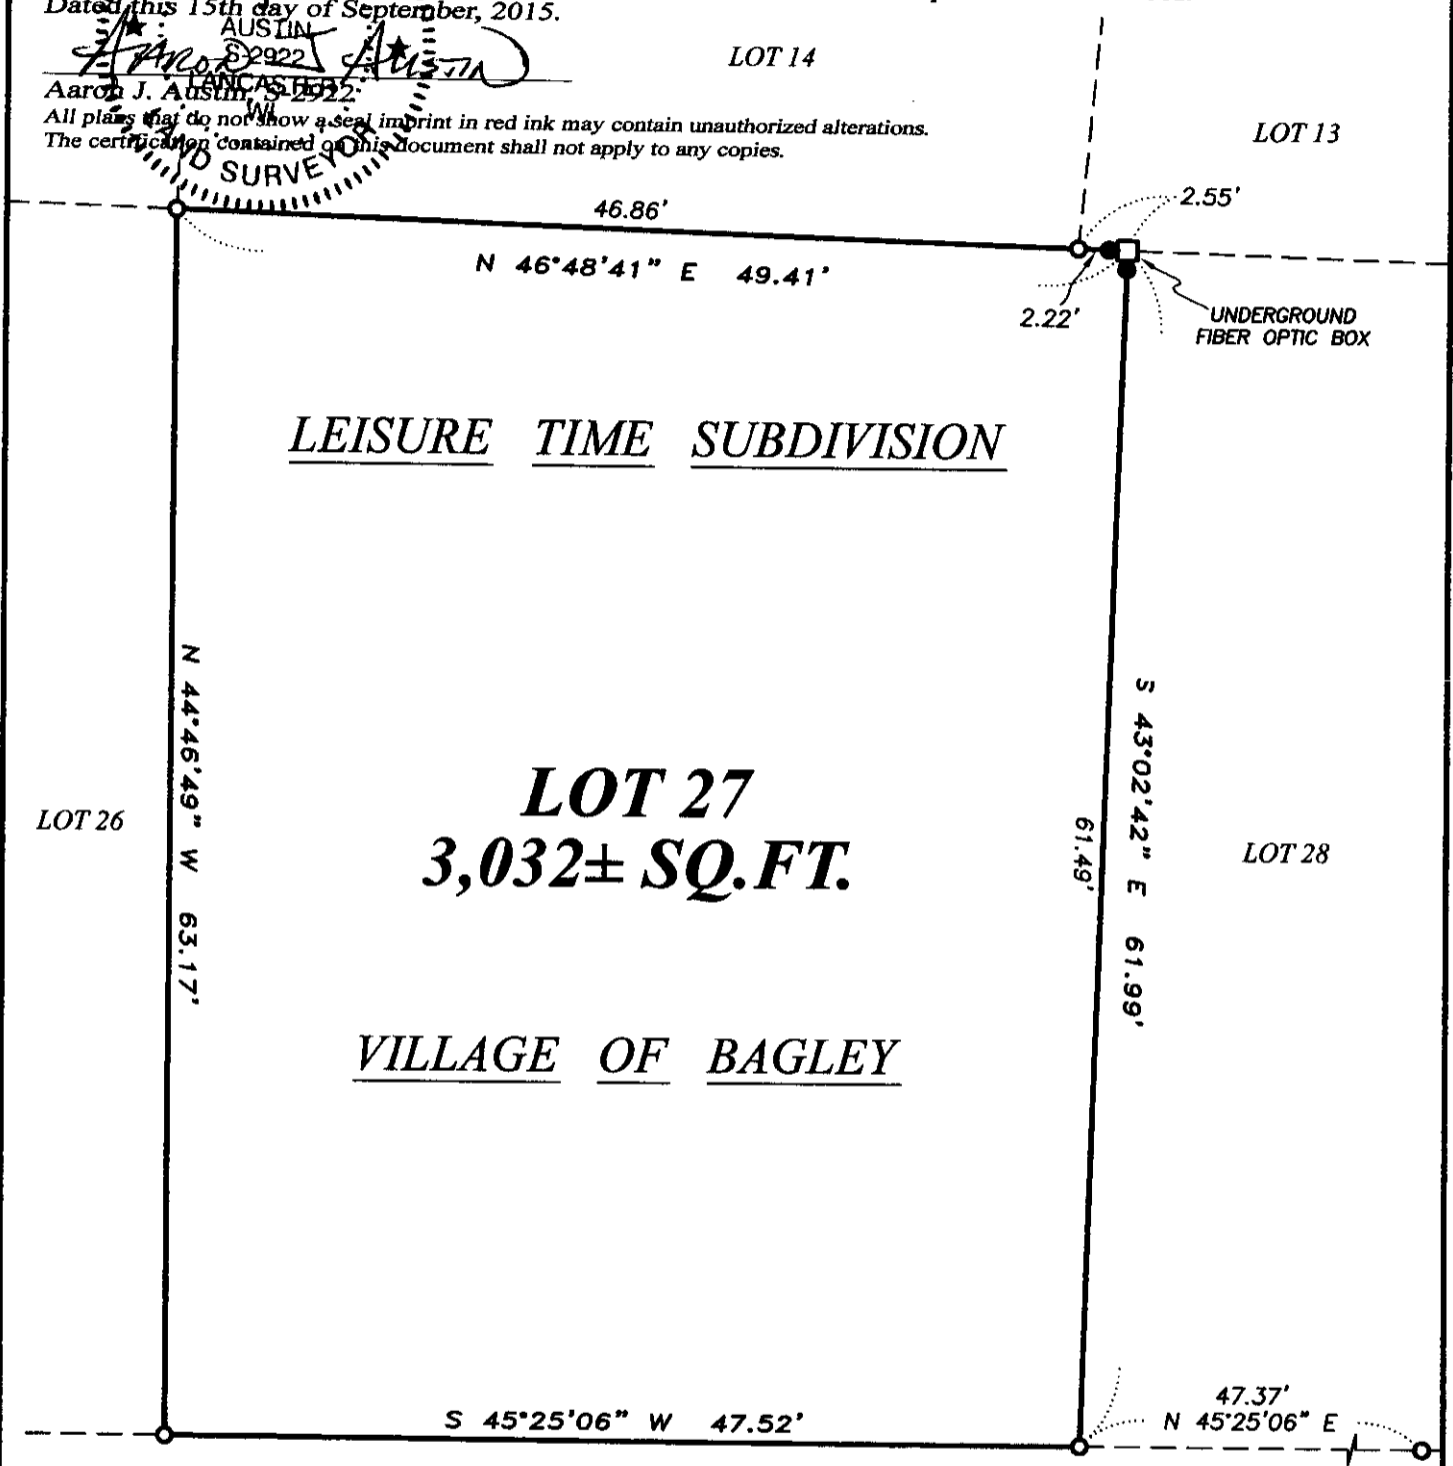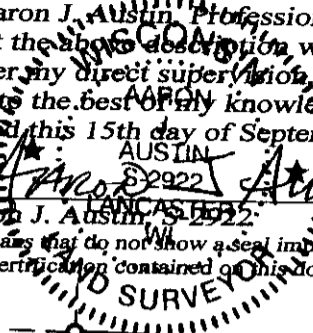

LEISURE TIME SUBDIVISION

LOT 27
3,032± SQ.FT.

VILLAGE OF BAGLEY

FRIENDSHIP LANE


LEGEND

- 3/4" rebar found
- 3/4" x 18" rebar set with cap

() Recorded as

0 10 20

SCALE 1" = 10'

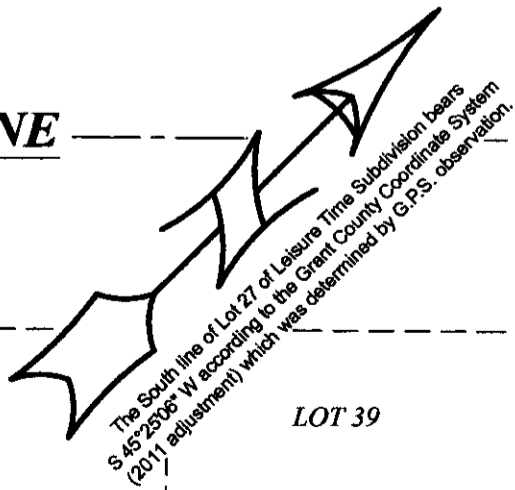

Austin Engineering LLC
austineengineeringllc.com

4211 HWY 81 E, LANCASTER, WI 53813
PHONE: 608-723-6363 FAX: 608-723-6702

Prepared for: WHITE CONSTRUCTION

JOB NO: 15s153
H:CRD\BAGLEY
H:PLAT\BAGLEY\LSRTIME\15s153-WHITE CON

FIELDBOOK: TDSR
DRAWN BY: AJ AUSTIN
CREW: SW AUSTIN

SHEET 1 OF 1

SEP 22 2015