


# GRANT COUNTY PLAT OF SURVEY

BEING A SURVEY OF THE NORTH AND EAST LINES OF THE NORTHEAST QUARTER OF SECTION 8, TOWNSHIP 8 NORTH, RANGE 1 WEST, TOWN OF MUSCODA, GRANT COUNTY, WISCONSIN.

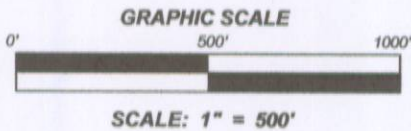

BASIS OF BEARINGS AND ORIENTATION:  
GRANT COUNTY COORDINATES  
NAD 83 (2011) NORTH LINE OF THE  
NORTHEAST QUARTER SECTION 8  
DETERMINED TO BEAR N89°57'03"E



SURVEY PREPARED FOR:  
**MR. BRIAN PERKINS, OWNER**  
1255 ARBOR LANE  
RICHLAND CENTER, WI 53581

### NOTE:

THE PURPOSE AND INTENT OF THIS SURVEY IS TO MARK THE NORTH AND EAST LINES OF THE NORTHEAST QUARTER OF SECTION 8. THE LINES HAVE BEEN MARKED TO DETERMINE THE LIMITS OF A PROPOSED IRRIGATION SYSTEM.

### DESCRIPTION:

COMMENCING AT THE NORTH QUARTER CORNER OF SECTION 8, ALSO THE POINT OF BEGINNING OF THE LINES HERE SURVEYED AND DESCRIBED;  
THENCE NORTH 89°57'03" EAST, 2645.55 FEET TO THE NORTHEAST CORNER OF SAID SECTION 8;  
THENCE SOUTH 00°14'31" WEST, 2565.12 FEET TO THE EAST QUARTER CORNER OF SAID SECTION 8 AND THE POINT OF TERMINATION OF SAID SURVEYED LINES.


**N 89°57'03" E 2645.55'**

SET WOOD LATH AT APPROXIMATE 100' INTERVALS ALONG THE NORTH LINE OF THE NORTHEAST QUARTER

NORTHEAST CORNER SECTION 8, T8N, R1W  
2.2" OD IRON PIPE FOUND  
MONUMENT AND TIES IN GOOD CONDITION PER 2000 L. AUSTIN TIE SHEET

NORTH QUARTER CORNER SECTION 8, T8N, R1W  
2.2" OD IRON PIPE FOUND  
MONUMENT AND TIES FOUND IN GOOD CONDITION PER 2014 WALSH TIE SHEET

**WIS DNR SAND ROAD**

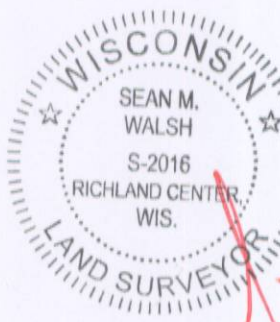

**NE 1/4 SECTION 8  
T8N R1W  
TOWN OF MUSCODA**

**PAFENRATH ROAD**

SET WOOD LATH AT APPROXIMATE 100' INTERVALS ALONG THE NORTH LINE OF THE NORTHEAST QUARTER  
**S 00°14'31" W 2565.12'**

I SEAN M. WALSH, WISCONSIN PROFESSIONAL LAND SURVEYOR DO HEREBY CERTIFY THAT:

I HAVE MADE THIS SURVEY UNDER THE DIRECTION OF MR. BRIAN PERKINS, OWNER OF THE LAND SHOWN HEREON;

THIS SURVEY IS IN FULL COMPLIANCE WITH THE PROVISIONS OF CHAPTER A-E 7 OF THE WISCONSIN ADMINISTRATIVE CODE;

THE INFORMATION SHOWN HEREON IS CORRECT TO THE BEST OF MY INFORMATION, KNOWLEDGE AND BELIEF.

SURVEY PREPARED BY:  
SEAN M. WALSH, PLS 2016

**WALSH  
GEOMATICS, LLC**

**SURVEYING - MAPPING**  
PO BOX 486 RICHLAND CENTER, WI 53581

608-370-7197 (O)

608-347-9307 (M)

www.walshgeomatics.com

EAST QUARTER CORNER SECTION 8, T8N, R1W  
3/4" DIA IRON ROD FOUND  
MONUMENT AND TIES IN GOOD CONDITION PER 2000 L. AUSTIN TIE SHEET