



# PLAT OF SURVEY

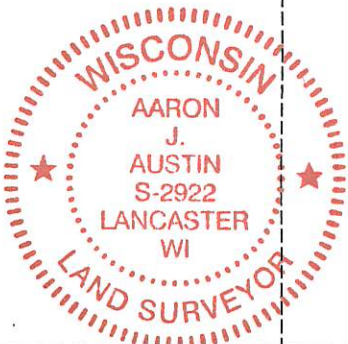

NOV 13 2017  
 Book 40 Page 98

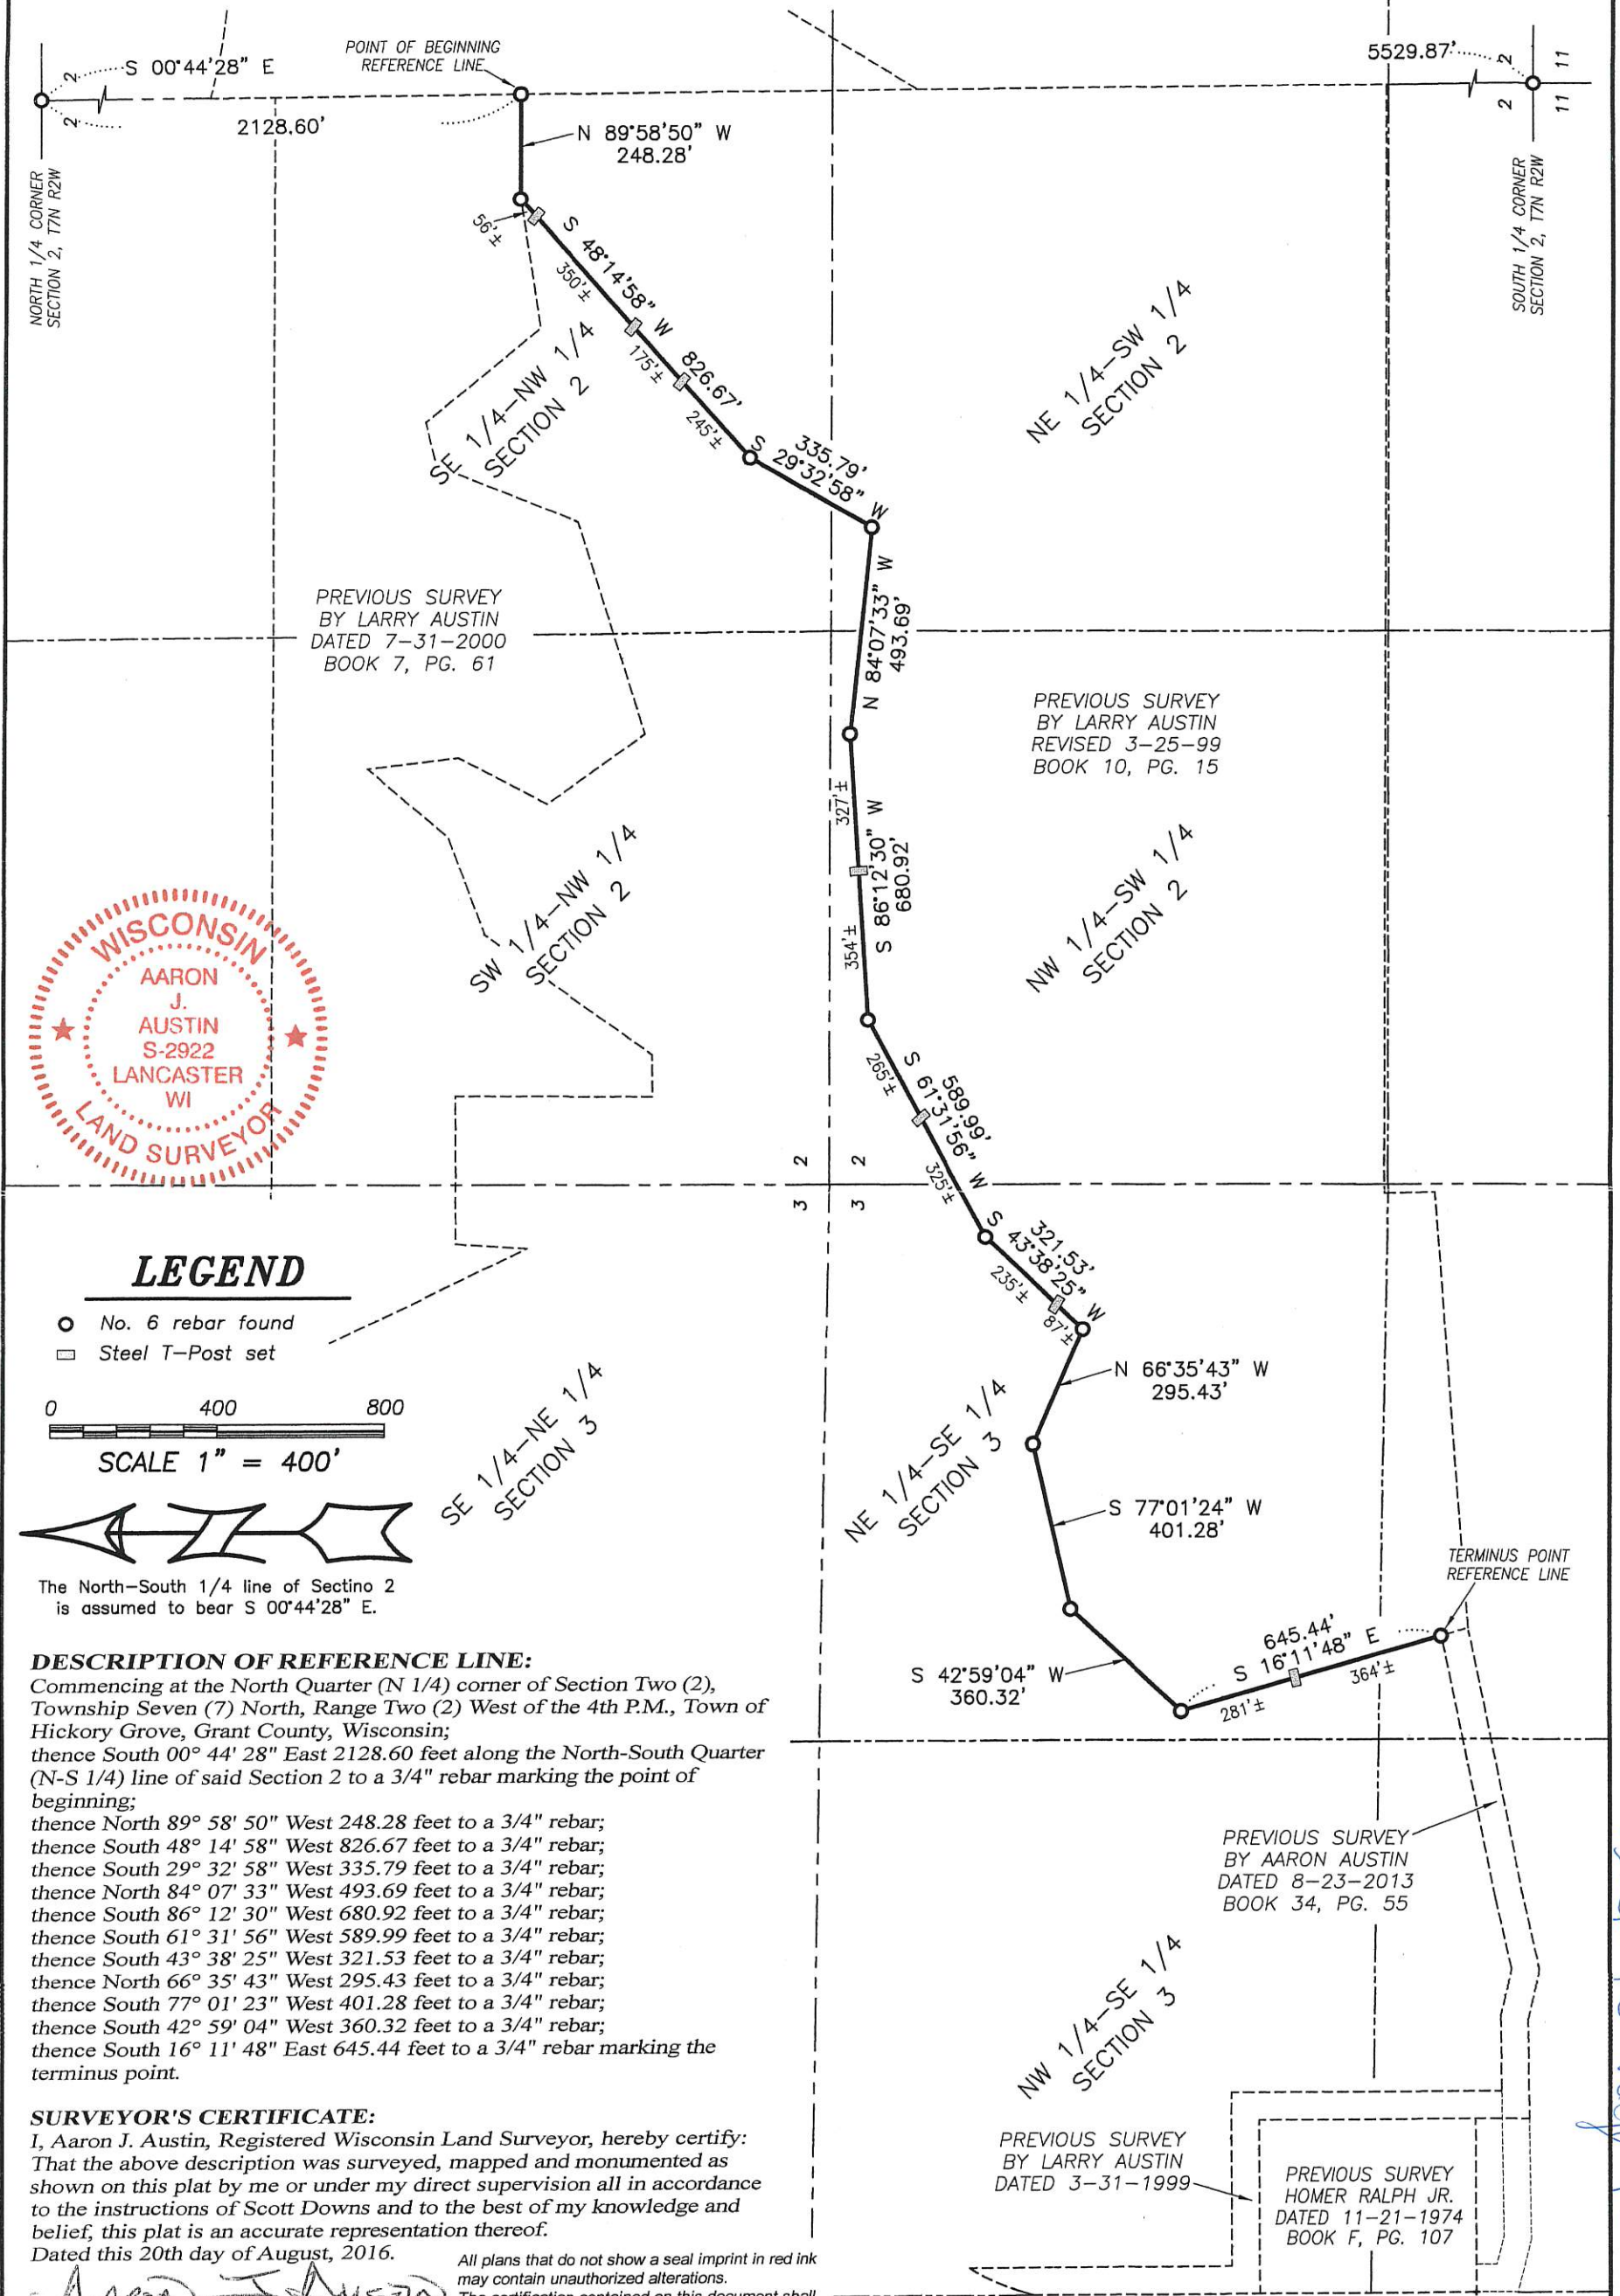

Prepared for: SCOTT DOWNS

JOB NO: 16s112  
 G:\T7NR2W\02  
 H:PLAT\T7NR2W\03\16s112-DOWNS

FIELDBOOK: TDSR  
 DRAWN BY: AJ AUSTIN  
 CREW: SW AUSTIN

4211 HWY 81 E, LANCASTER, WI 53813  
 PHONE: 608-723-6363 FAX: 608-723-6702