

UNIT 5
WHISPERING
HIGHLANDS II
A CONDOMINIUM

UNIT 6
WHISPERING
HIGHLANDS II
A CONDOMINIUM

UNIT 7
WHISPERING
HIGHLANDS II
A CONDOMINIUM

UNIT 9
WHISPERING
HIGHLANDS II
A CONDOMINIUM

UNIT 8
WHISPERING
HIGHLANDS II
A CONDOMINIUM

COMMON ELEMENT

C1
A=29.44'
R=55.00'
C LEN=29.09'
BRG=S 57°11'45" W

Benchmark
Top 3/4" rebar
Elev.=841.0'

Benchmark
Top 3/4" rebar
Elev.=836.2'

INDIAN
MOUND


SURVEYOR'S CERTIFICATE:

I, Aaron J. Austin, Professional Wisconsin Land Surveyor, hereby certify:

That this Topographic Survey was measured and mapped as shown hereon was prepared by me or under my direct supervision and the field work was completed 3-16-2018.
That this survey was prepared under the instructions of Danny Santos.
That to the best of my knowledge and belief, this plat is an accurate representation thereof.
That all plans that do not show a seal imprint in red ink may contain unauthorized alterations.
The certification contained on this document shall not apply to any copies.

Dated this 14th day of May, 2018.

Aaron J. Austin, S-2922

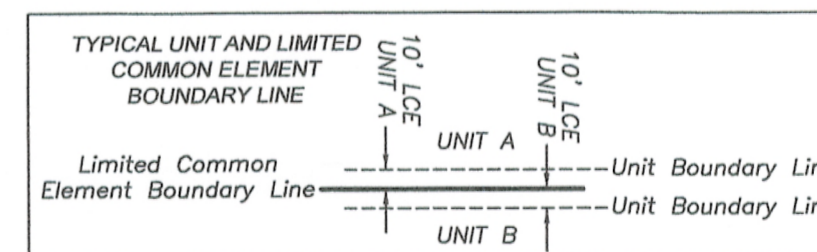


LEGEND

- Recorded as: 3/4" Rebar
- Limited Common Element Boundary line
- - - Unit Boundary Line
- - - Right of Way line
- ++++ Railroad Tracks
- Existing Structure
- Approximate edge of cliff
- 820- Contour line and elevation
- 12" Culvert
- Electric pedestal
- Underground utility



Bearings shown hereon are referenced to the Grant County Coordinate System WISCONSIN NAD 83 (2011) which was determined by G.P.S. observation.

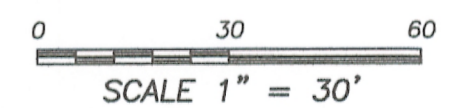

BURLINGTON NORTHERN SANTE FE RAILROAD

TOPOGRAPHIC SURVEY

PREPARED FOR: DANNY SANTOS
LOCATED IN SECTION 34, T3N R4W, TOWN OF
WATERLOO, GRANT COUNTY, WISCONSIN

Austin Engineering LLC
austinengineeringllc.com

4211 HWY 81 E
LANCASTER, WI 53813
PHONE 608-723-6363
FAX 608-723-6702

JOB NO: 18s028
H:\CRD\18s028

FIELDBOOK: TDSR
DRAWN BY: AJ AUSTIN
CREW: SHANE AUSTIN

H:\PLAT\T3NR4W\WhisperingWoods\18S028-SANTOS

SHEET 1 OF 1

JUN 06 2018 11:07 AM