


42015

PLAT OF SURVEY

Prepared for: JOE VACHA

H:\PLAT\T2NR3W\25\18S256-VACHA
CREW: S. AUSTIN, O. AUSTIN DRAWN BY: AJ AUSTIN

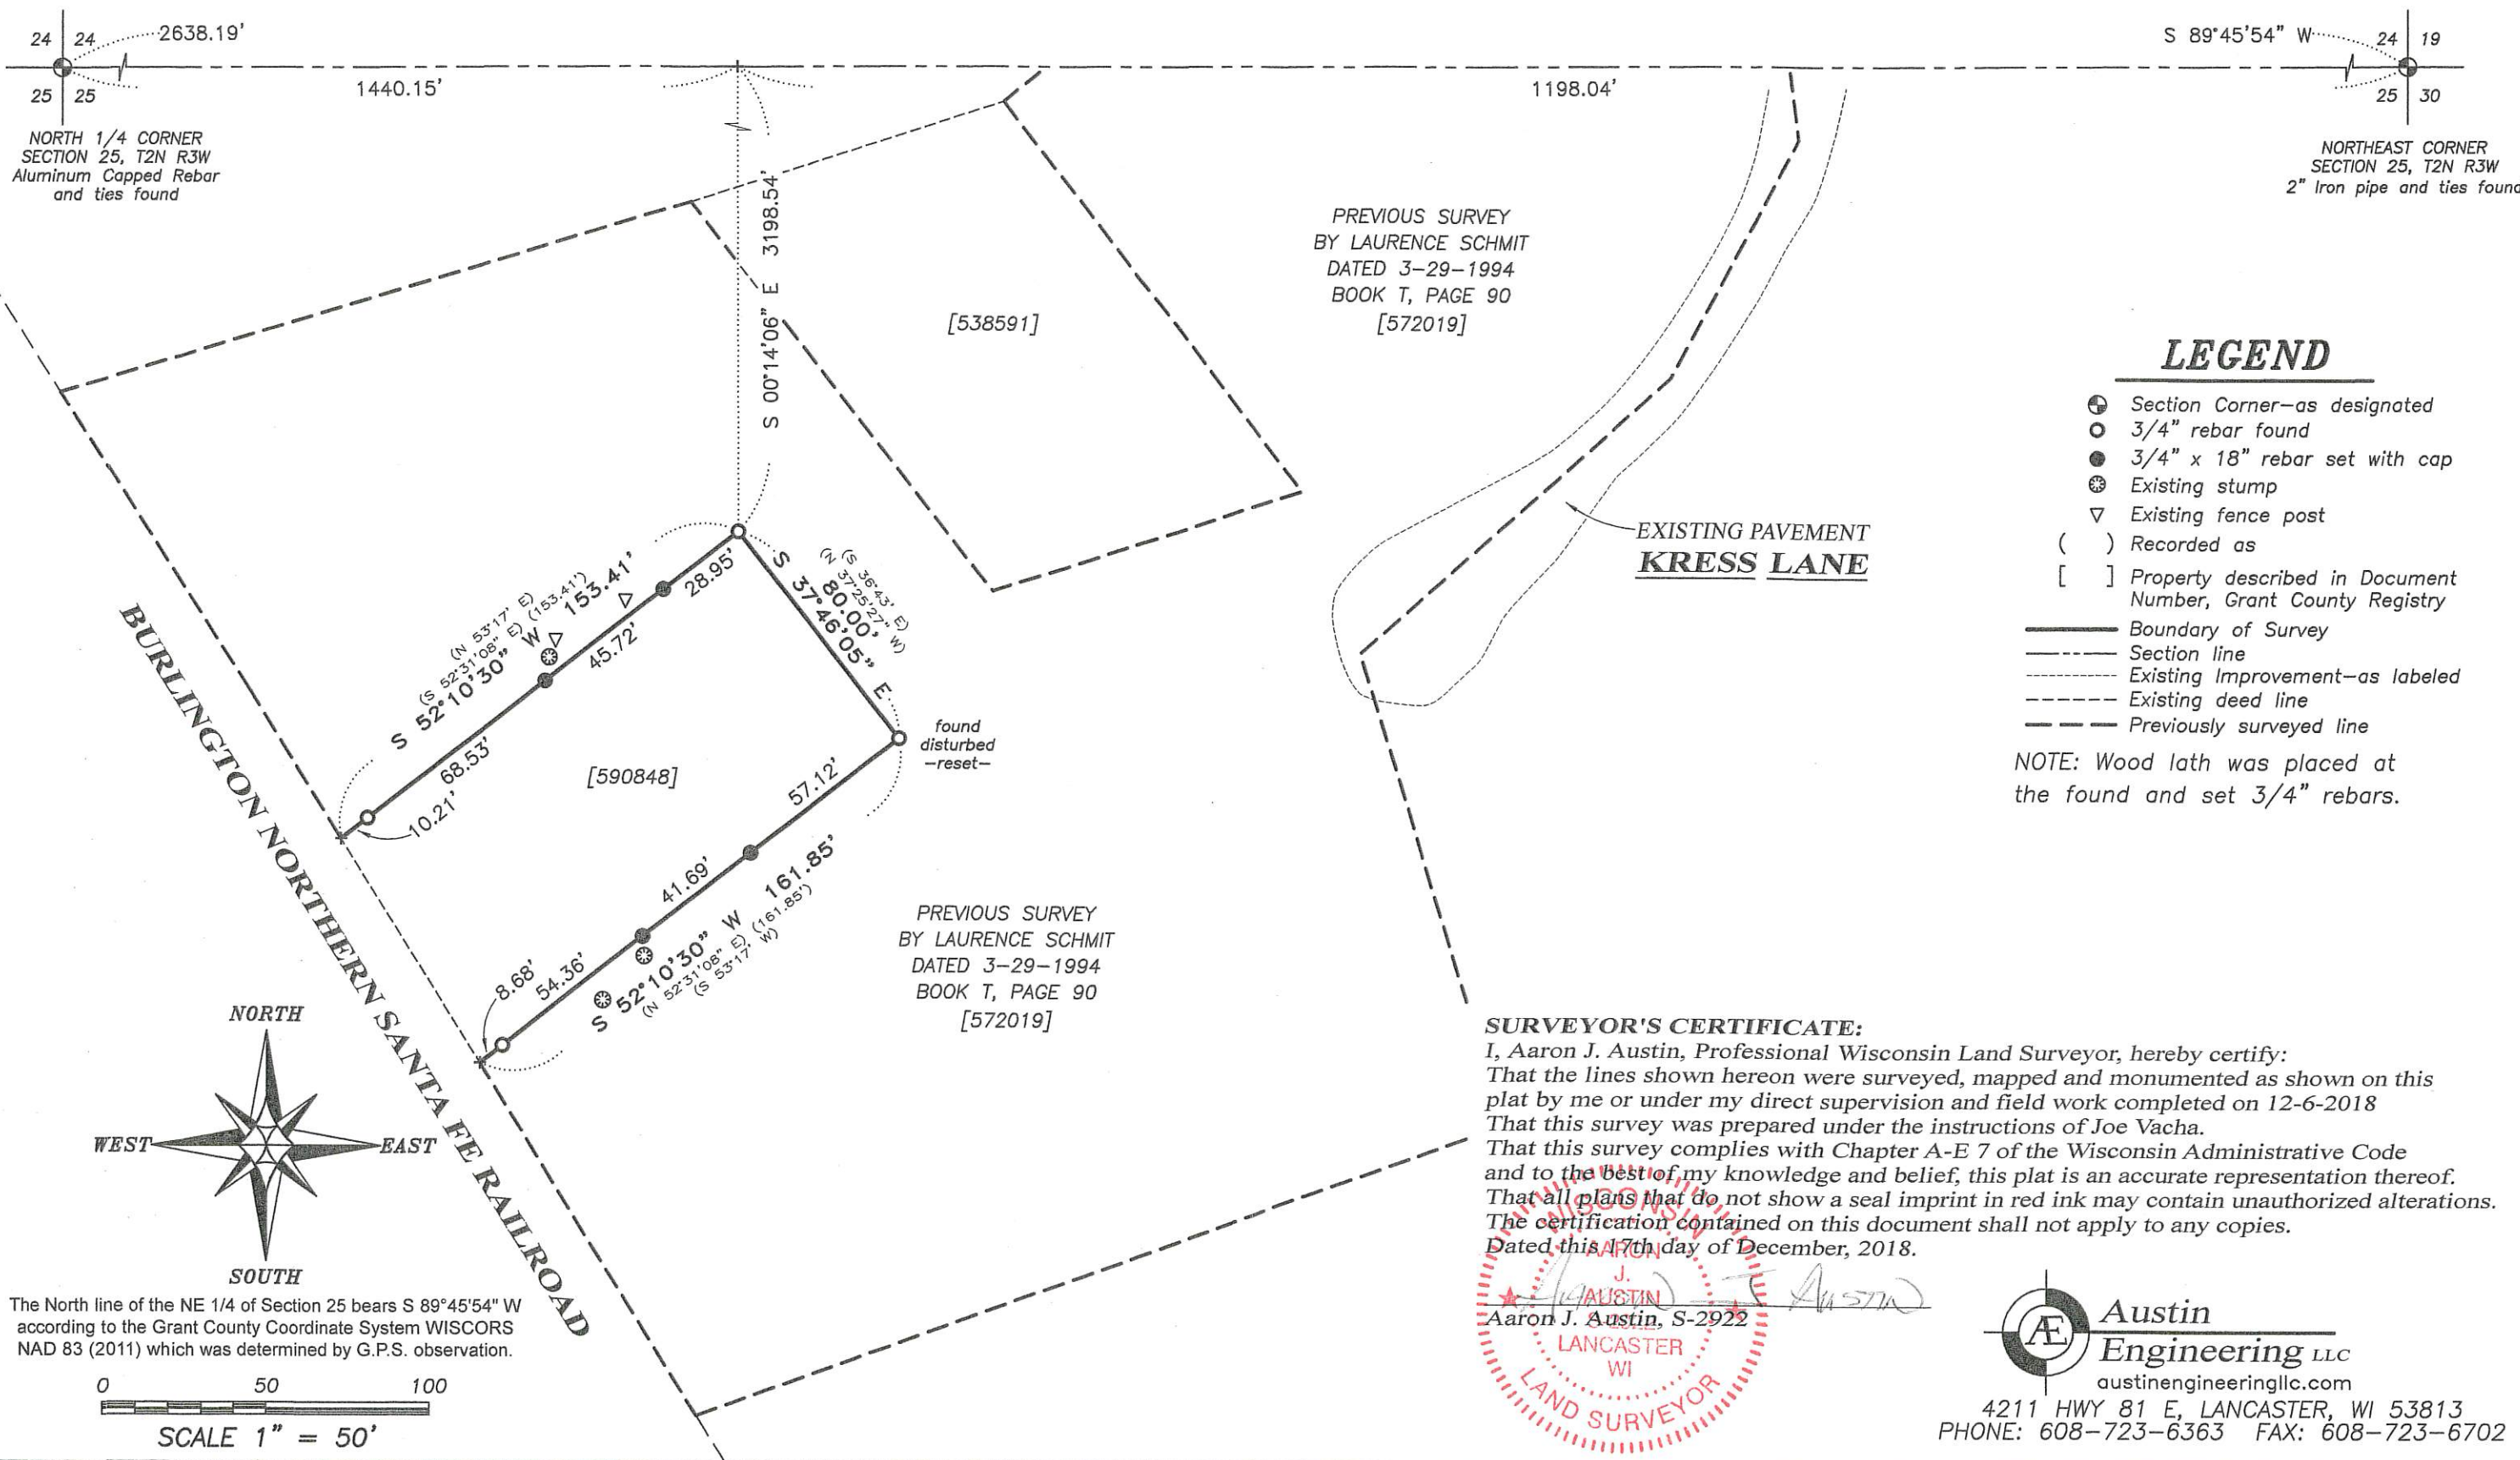

Austin Engineering LLC
austinengineeringllc.com
4211 HWY 81 E, LANCASTER, WI 53813
PHONE: 608-723-6363 FAX: 608-723-6702

