


PLAT OF SURVEY

45034

AUG 31 2020

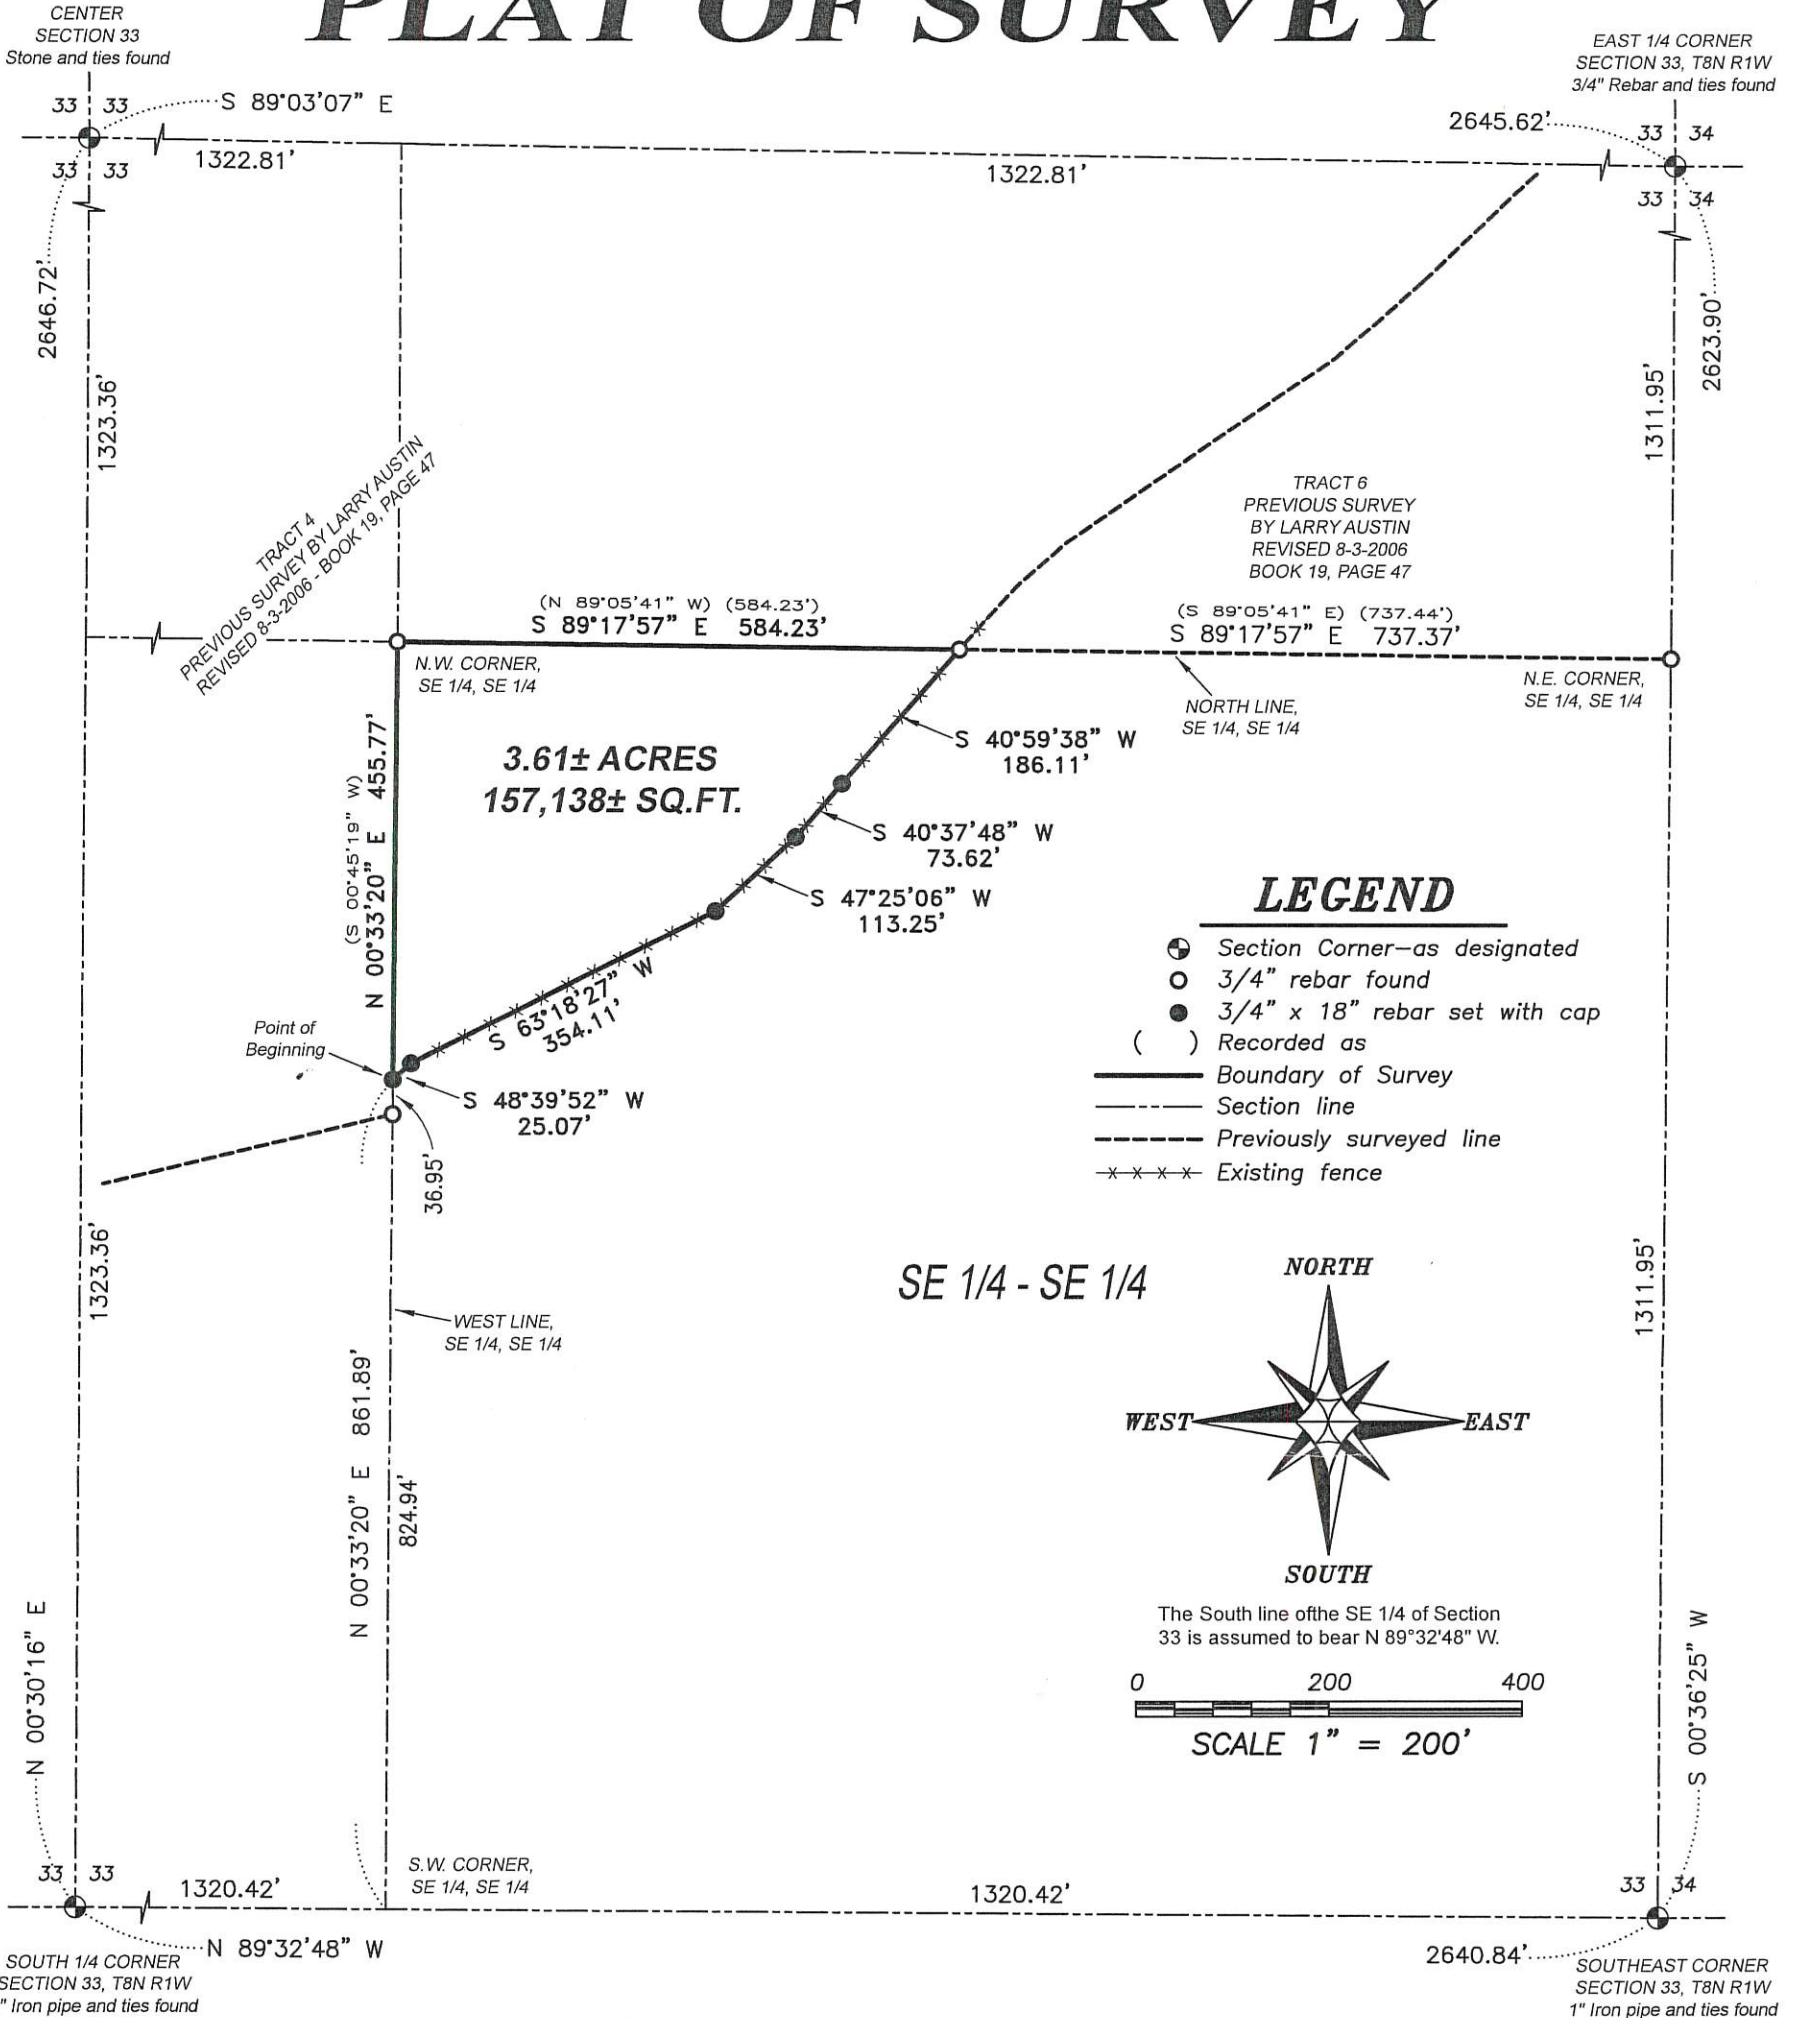


Located in the Southeast Quarter (SE 1/4) of the Southeast Quarter (SE 1/4) of Section Thirty-three (33), Township Eight (8) North, Range One (1) West of the 4th P.M., Town of Muscoda, Grant County, Wisconsin, containing 3.61 acres, more or less, and being described as follows:

Commencing at a 1" Iron pipe marking the Southeast corner of said Section; thence North 89° 32' 48" West 1320.42 feet along the South line of said Section to the Southwest corner of the Southeast Quarter (SE 1/4) of the Southeast Quarter (SE 1/4); thence North 00° 33' 20" East 861.89 feet along the West line of the Southeast Quarter (SE 1/4) of the Southeast Quarter (SE 1/4) to a 3/4" rebar marking the point of beginning; thence continuing North 00° 33' 20" East 455.77 feet along said West line to a 3/4" rebar marking the Northwest of the Southeast Quarter (SE 1/4) of the Southeast Quarter (SE 1/4) thereof; thence South 89° 17' 57" East 584.23 feet along the North line of the Southeast Quarter (SE 1/4) of said Southeast Quarter (SE 1/4) to a 3/4" rebar; thence South 40° 59' 38" West 186.11 feet to a 3/4" rebar; thence South 40° 37' 48" West 73.62 feet to a 3/4" rebar; thence South 47° 25' 06" West 113.25 feet to a 3/4" rebar; thence South 63° 18' 27" West 354.11 feet to a 3/4" rebar; thence South 48° 39' 52" West 25.07 feet to the point of beginning.

SURVEYOR'S CERTIFICATE:

I, Aaron J. Austin, Professional Wisconsin Land Surveyor, hereby certify:
 That the above description was surveyed, mapped and monumented as shown on this plat by me or under my direct supervision and field work was completed on 7-17-2020.
 That this survey was prepared under the instructions of Jim Lindquist.
 That this survey complies with Chapter A-E 7 of the Wisconsin Administrative Code and to the best of my knowledge and belief, this plat is an accurate representation thereof.
 Dated this 26th day of August, 2020.

Aaron J. Austin
 Aaron J. Austin, S-2922

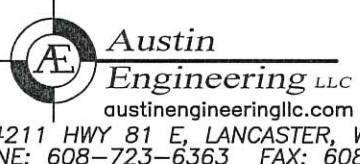

Prepared for: **JIM LINDQUIST**

JOB NO: 20S104
 H:\CRD\20S104
 H:\PLAT\T8NR1W\33\20S104-LINDQUIST

FIELDBOOK: TDSR
 DRAWN BY: AJ AUSTIN
 CREW: SHANE AUSTIN, OWEN AUSTIN