


PLAT OF SURVEY

FOR: GARY & MARJORIE ROBINSON
17450 MARTIN ROAD
BOSCOBEL, WI 53805

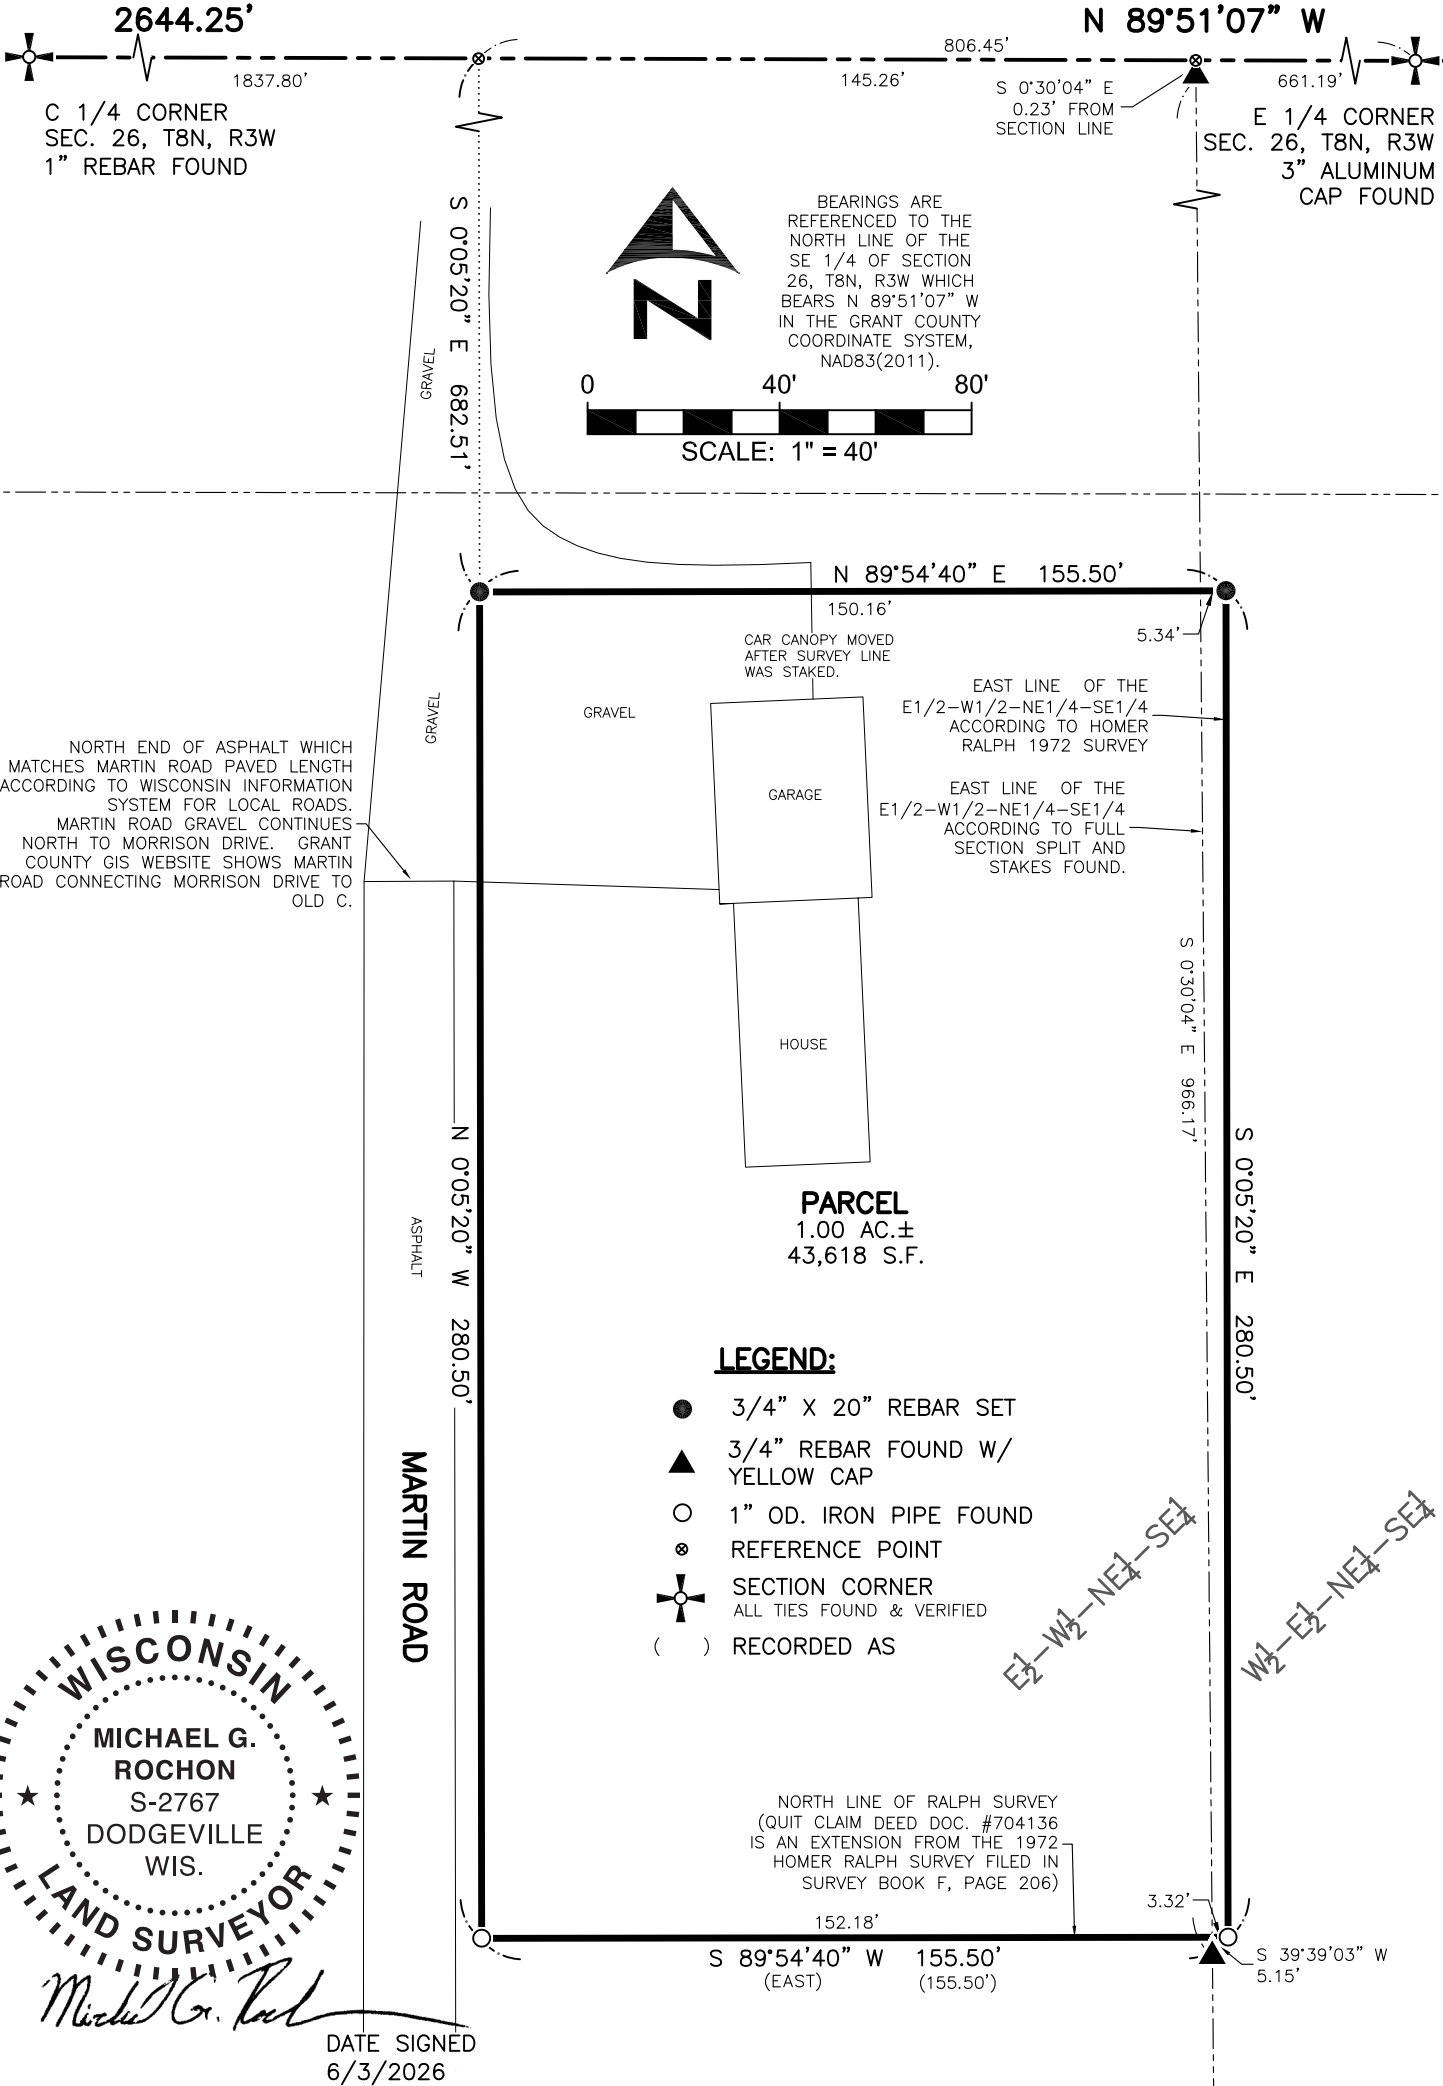

FULLCIRCLE
ENGINEERING & SURVEYING

3462 Spring Valley Road,
Dodgeville, WI 53533
608-935-0294
www.fullcircleES.com

SHEET 1 OF 2
JOB ID: 2605141B
DWG: MGR BWJ
FIELDWORK COMPLETED 5/18/2026

PLAT OF SURVEY

FOR: GARY & MARJORIE ROBINSON
17450 MARTIN ROAD
BOSCOBEL, WI 53805


PARCEL DESCRIPTION:

Being part of the E 1/2 of the W 1/2 of the of the NE 1/4 of the SE 1/4 and part of the W 1/2 of the E 1/2 of the NE 1/4 of the SE 1/4 of Section 26, T8N, R3W, Town of Boscobel, Grant County, Wisconsin, to wit:

Commencing at the E 1/4 corner of said Section 26;
thence N 89°51'07" W, 806.45' along the north line of the SE 1/4;
thence S 0°05'20" E, 682.51' to the POINT OF BEGINNING;
thence N 89°54'40" E, 155.50';
thence S 0°05'20" E, 280.50';
thence S 89°54'40" W, 155.50';
thence N 0°05'20" W, 280.50';
containing 43,618 square feet or 1.00 acres, more or less.
Parcel is subject to any easements of record and/or usage.

SURVEYOR'S CERTIFICATE:

I hereby certify that I have surveyed and mapped the parcel of land hereon and that I am in full compliance with the provisions of Chapter AE-7 of the Wisconsin Administrative Code to the best of my knowledge and belief.

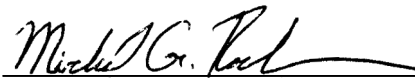 6/3/2026
Michael G. Rochon, PLS No. S-2767 Date



FULLCIRCLE
ENGINEERING & SURVEYING

3462 Spring Valley Road,
Dodgeville, WI 53533
608-935-0294
www.fullcircleES.com

SHEET 1 OF 2
JOB ID: 2605141B
DWG: MGR BWJ
FIELDWORK COMPLETED 5/18/2026