



Survey made in Section 35 Township 3 Range 5
by C. Whitney Hayden, County Surveyor, March 8, 1857
for Chas. L. LaGrave & Grate Grotton, Henry Boughton
& Luke Perkins Chairmen, duly sworn

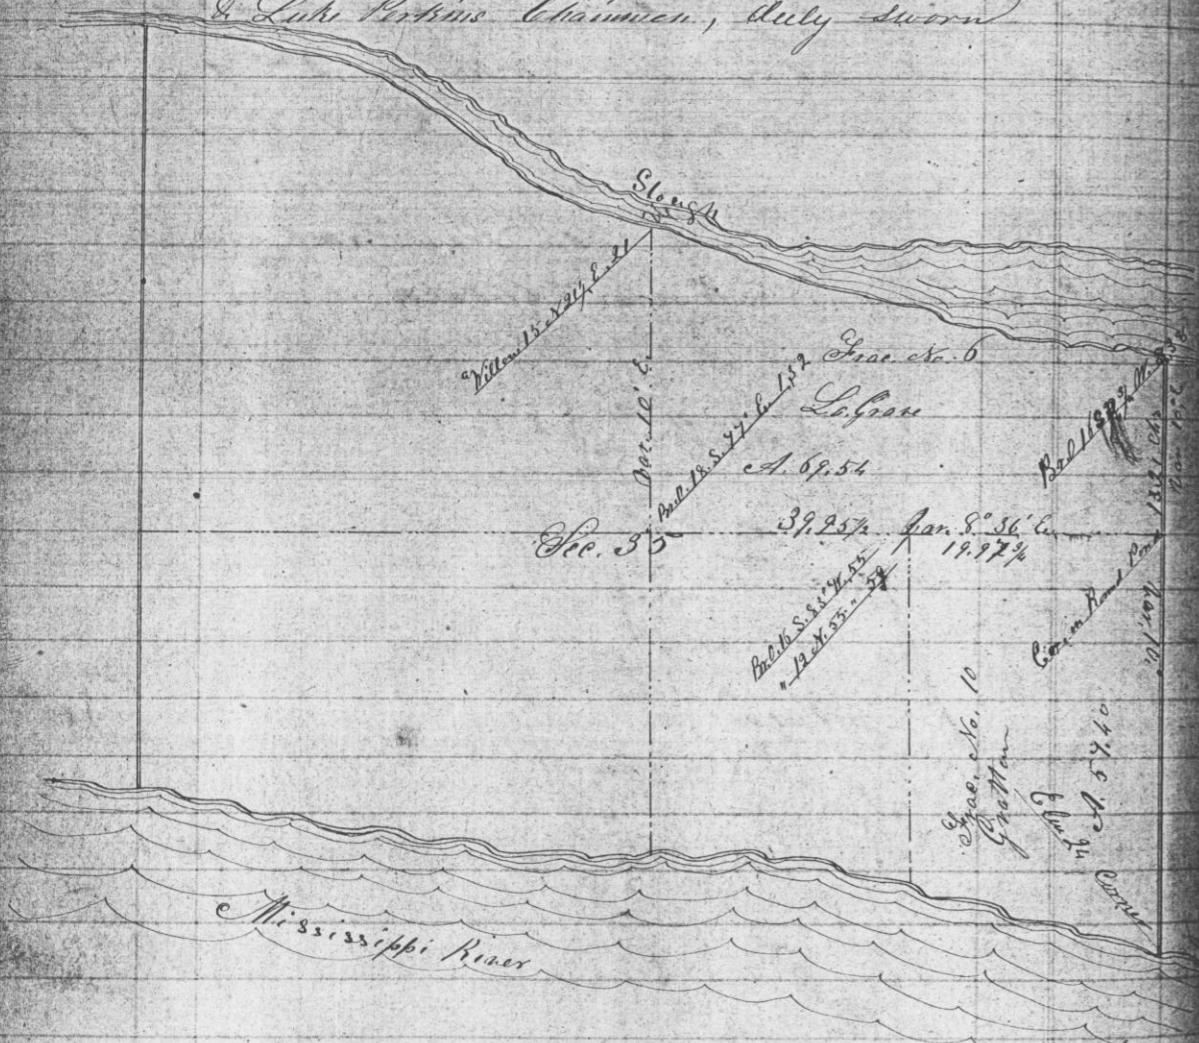

A true copy of the notes of said Survey
Attest C. Whitney Hayden
County Surveyor

Recorded March 9, 1857

Survey made for Crook Groom of East 1/2 of the
E. 1/4 of Section 26 in Town 3 Range 5 by
C. Whitney Hayden County Surveyor, Alfred
King & Wm. L. Groom Chairmen March 18, 1857

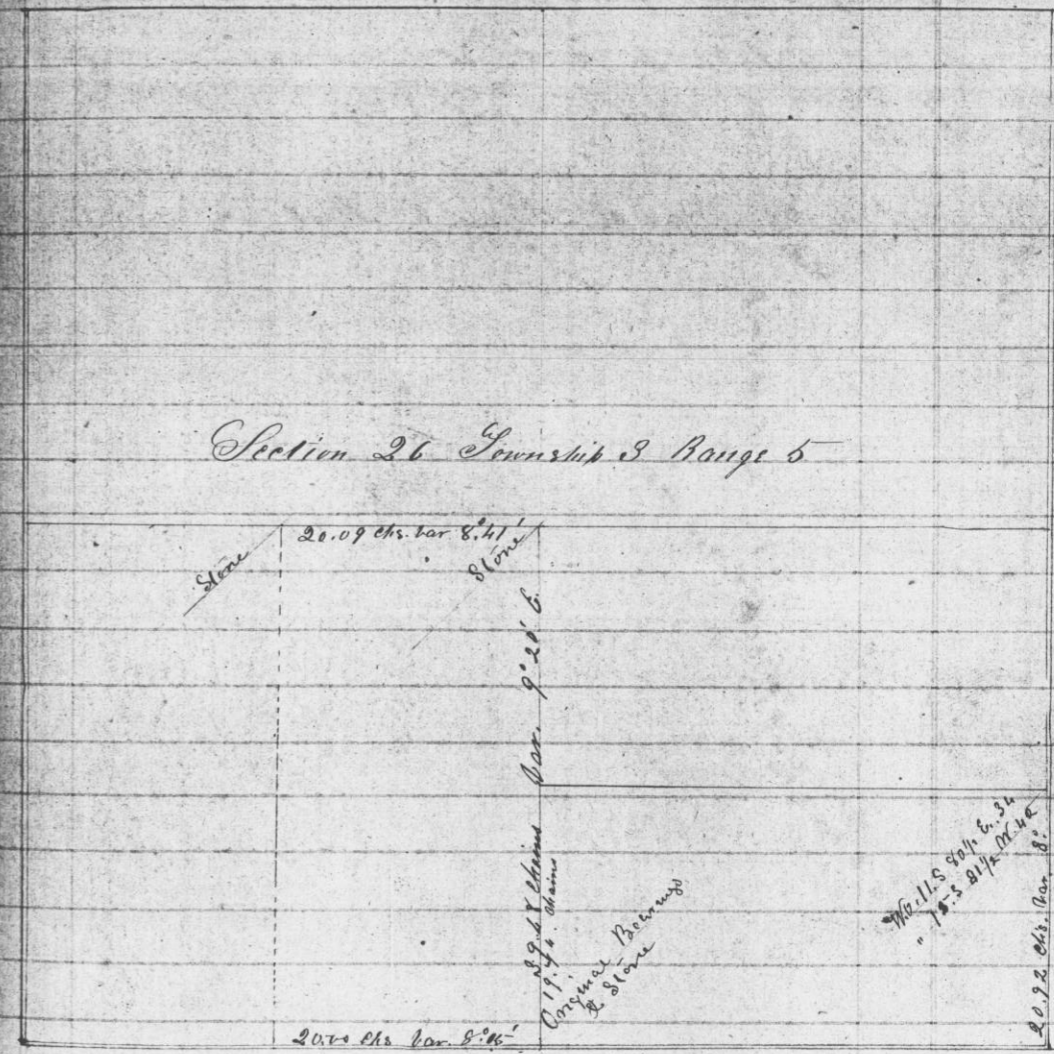

A true copy of the field notes of said
Survey Attest C. Whitney Hayden
County Surveyor

Recorded March 31, 1857