


1/4 Sec. Cor. between
 Secs. 35 & 36
 T 3 N, R 3 W.

South 1379.4
 Not to scale

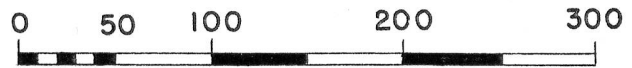

SCALE 1 inch = 100 feet

H. D. Ralph
 H. D. Ralph, Surveyor
 for Grant Co., Wis.
 Sept. 28, 1950

~~Descriptions on reverse side of sheet~~

1
106

DESCRIPTIONS OF PARCELS OUT OF C. Leibfried LAND

PARCEL No. 1

Commence at the Quarter Section corner between Sec. 35 and Sec. 36, T 3 N, R 3 W. of the 4th P.M. in Grant Co., Wis., thence South 1379.4 feet, thence N 68° 00' W 608.5 feet to a point in the centerline of the Concrete Pavement on U.S. Highway No. 61, thence N 82° 29' W 168.1 feet along said Centerline, thence along said Centerline N 87° 00' W 215.7 feet to the Southeast corner of the parcel to be described, thence along said centerline N 87° 00' W 16.6 feet, thence along said centerline N 84° 48' W 63.4 feet, thence leaving said Centerline and running N 00° 08' W 104.75 feet, thence N 81° 08' E 80 feet, thence S 00° 22' E 124.3 feet to the place of beginning.

Parcel No. 2

Commence at the Quarter Section corner between Sec. 35 and Sec. 36, T 3 N, R 3 W. of the 4th P.M. in Grant Co., Wis., thence South 1379.4 feet, thence N 68° 00' W 608.5 feet to a point in the Centerline of the Concrete Pavement on U.S. Highway No. 61, thence along said Centerline N 82° 29' W 168.1 feet, thence along said Centerline N 87° 00' W 137.7 feet to the Southeast corner of the parcel to be described, thence along said Centerline N 87° 00' W 78 feet, thence leaving said Centerline and running N 00° 22' W 124.3 feet, thence N 81° 08' E 78 feet, thence S 00° 50' E 140.1 feet to the place of beginning.

Parcel No. 3

Commence at the Quarter Section corner between Sec. 35 and Sec. 36, T 3 N, R 3 W. of the 4th P.M. in Grant Co., Wis., thence South 1379.4 feet, thence N 68° 00' W 608.5 feet to a point in the Centerline of the Concrete Pavement on U.S. Highway No. 61, thence along said Centerline N 82° 29' W 168.1 feet, thence along said Centerline N 87° 00' W 61.7 feet to the Southeast corner of the parcel to be described, thence along said Centerline N 87° 00' W 76 feet, thence leaving said Centerline and running N 00° 50' W 140.1 feet, thence N 81° 08' E 76 feet, thence S 00° 15' E 155.9 feet to the place of beginning.

H. D. Ralph
H. D. Ralph, Surveyor
for Grant Co., Wis.
Sept. 28, 1950