


HELEN VOELZ SURVEY (BURTS ADD. - - - LANCASTER)

BLOCK R (A.P.)

BLOCK 12 (BURTS ADD.)

BLOCK 11 (BURTS ADD.)


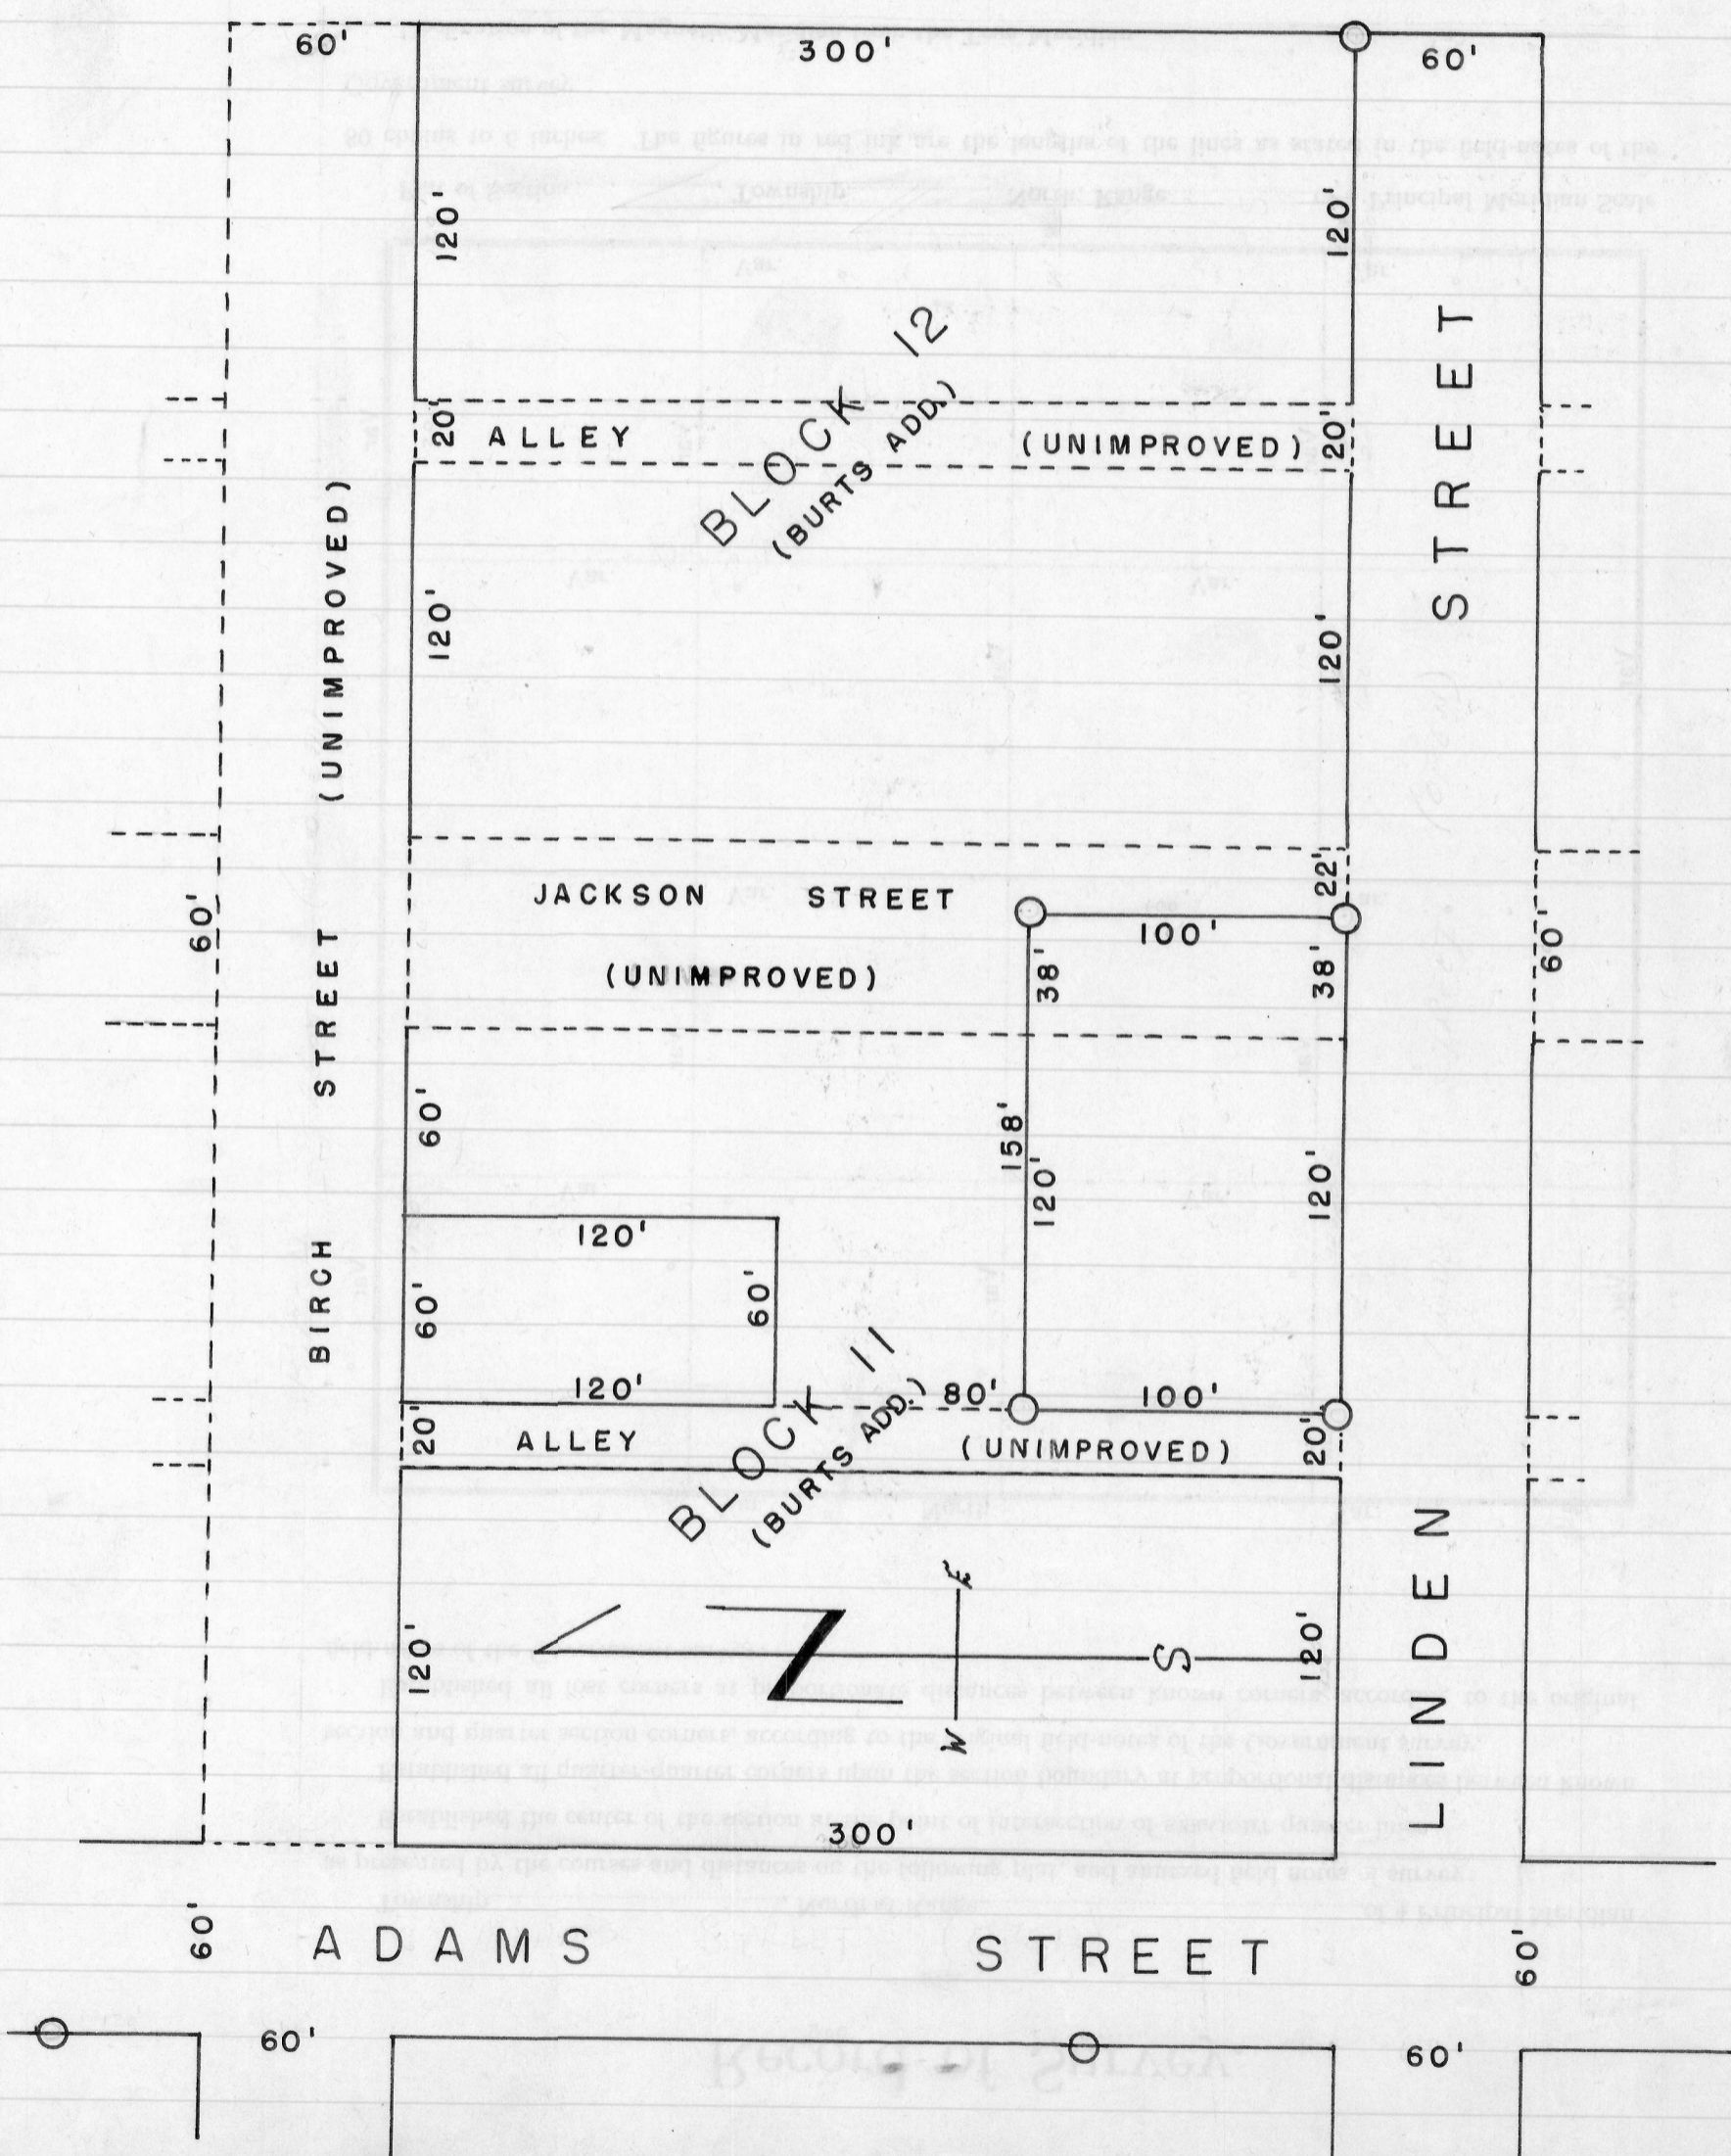


DESCRIPTION OF LAND TO BE RETAINED BY HELEN VOELZ

Commencing at the S.E. Corner of Block 11 in Burt's Addition... Thence East. 38 feet; Thence North. 100 feet; Thence West. 158 feet; Thence South. 100 feet; Thence East. 120 feet to the place of beginning.

Richard C. Wepking (4/14/60)

Homer D. Ralph, Jr. Surveyor for Grant Co., Wis. Wis. Reg. No. S-141 (4/15/60)

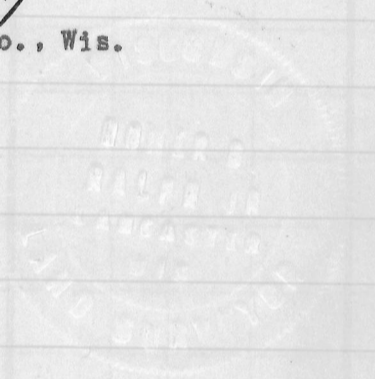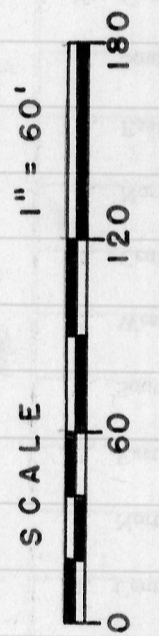

45.25