


Record of Survey.

Township 4, North of Range 6 W of 4 Principal Meridian as presented by the courses and distances on the following plat, and annexed field-notes of survey:

Established the center of the section at the point of intersection of STRAIGHT quarter lines.

Established all quarter-quarter corners upon the section boundary at proportional distances between known section and quarter section corners, according to the original field-notes of the Government survey.

Established all lost corners at proportionate distances between known corners, according to the original field notes of the Government survey.

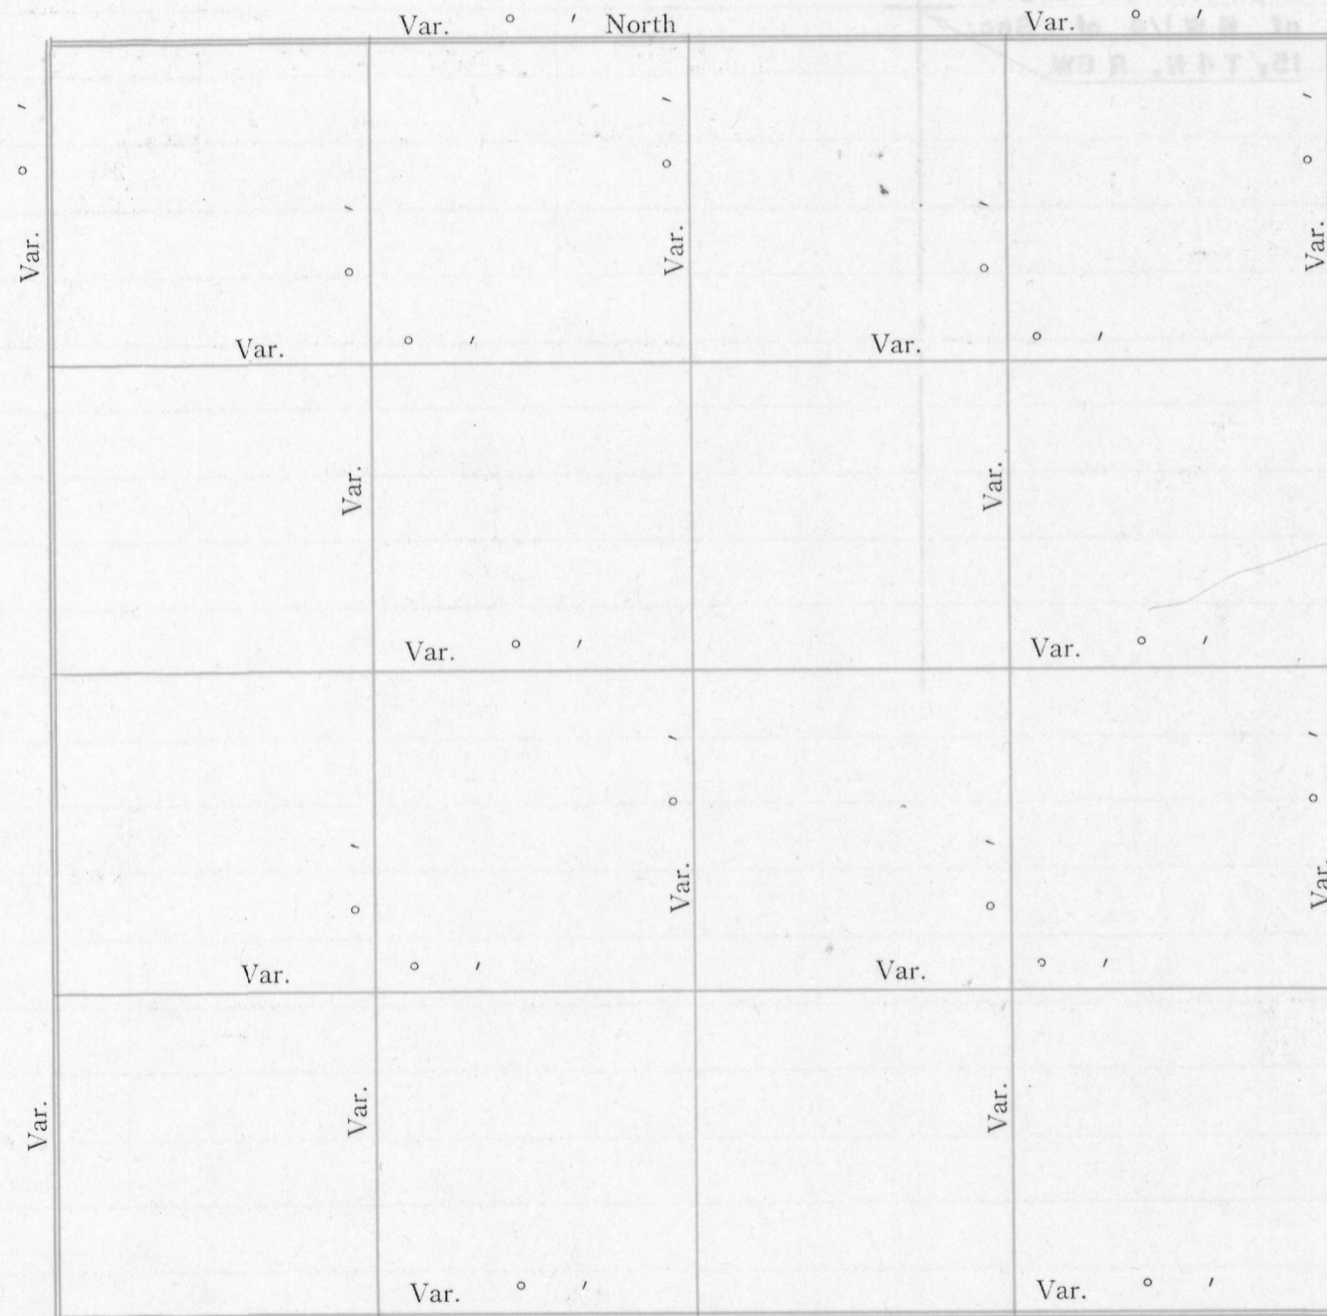

Plat of Section 15, Township 4 North, Range 6 W of 4 Principal Meridian Scale 80 chains to 6 inches. The figures in red ink are the lengths of the lines as stated in the field-notes of the Government survey.

Declination of the Magnetic Meridian from the True Meridian.....

Surveyed and sub-divided May 30, A. D. 1953, in accordance with the State Laws and Instructions of the Commissioner of the General Land office, and recorded on pages of Register in the County Clerk's office.

Witness my hand this 22nd day of July, A. D. 1953

H. D. Ralph Jr. SURVEYOR.

DESCRIPTION

264
OVER

OF SECTION, QUARTER SECTION AND QUARTER QUARTER SECTION CORNERS

Form 1742 H. C. MILLER CO. MILWAUKEE

GOVERNMENT CORNERS	Bearing Trees	In. Dia.	Courses they bear	Links Distant	Bearing Trees	In. Dia.	Courses they bear	Links Distant	Bearing Trees	In. Dia.	Courses they bear	Links Distant	Bearing Trees	In. Dia.	Courses they bear	Links Distant
Subdivision Corners																
No.																
1.	Center 1/4 Sec. Cor.															
2.	North 1/4-1/4s N. W. qr.,															
3.	East 1/4-1/4s N. W. qr.,															
4.	South 1/4-1/4s N. W. qr.,															
5.	West 1/4-1/4s N. W. qr.,															
6.	Center 1/4-1/4s N. W. qr.,															
7.	North 1/4-1/4s N. E. qr.,															
8.	East 1/4-1/4s N. E. qr.,															
9.	South 1/4-1/4s N. E. qr.,															
10.	Center 1/4-1/4s N. E. qr.,															
11.	East 1/4-1/4s S. E. qr.,															
12.	South 1/4-1/4s S. E. qr.,															
13.	West 1/4-1/4s S. E. qr.,															
14.	Center 1/4-1/4s S. E. qr.,															
15.	South 1/4-1/4s S. W. qr.,															
16.	West 1/4-1/4s S. W. qr.,															
17.	Center 1/4-1/4s S. W. qr.,															

NAMES OF SWORN ASSISTANTS


CHAINMEN	FLAGMEN	AXMEN
LOUIS M. BLUM		

264

Centerline of Co. Trunk "V"



N.E. cor. of S.E. 1/4
of N.W. 1/4 of Sec.
15, T4N, R6W.

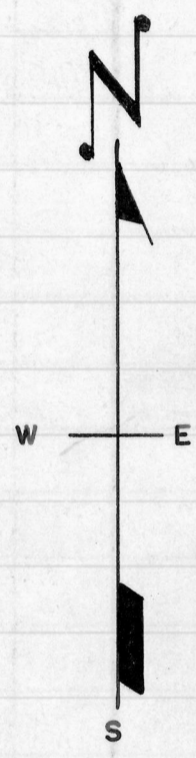

0 50 100 150
Scale 1 inch = 50 feet

Center of Sec.
15, T4N, R6W.
Grant Co., Wis.

DESCRIPTION OF LANDS TO BE PURCHASED FROM SALENA AGNES SPODEN BY LOUIS
M. BLUM

Commence at a point which is N 18° 27' W. 1227.4 feet from the center of Sec. 15, T 4 N, R 6 W. of the 4th P.M. in Grant Co., Wis., thence N 70° 19' E. 281 feet, thence West 206 feet to the Southeast corner of land presently owned by Louis M. Blum, thence S 71° 59' W. 87.6 feet to the centerline of County Trunk Highway "V", thence S 18° 27' E. 75 feet along said centerline to the place of beginning.

Homer D. Ralph Jr.
Homer D. Ralph Jr., Surveyor
for Grant County, Wisconsin
July 22, 1953

