


DOYLE SURVEY


SCALE: 1" = 60'

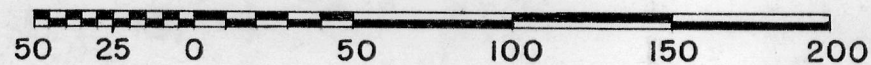

⊙ 1" X 24" IRON PIPE PLACED BY THIS SURVEY

***** FENCE

R.O.W. --- RIGHT-OF-WAY

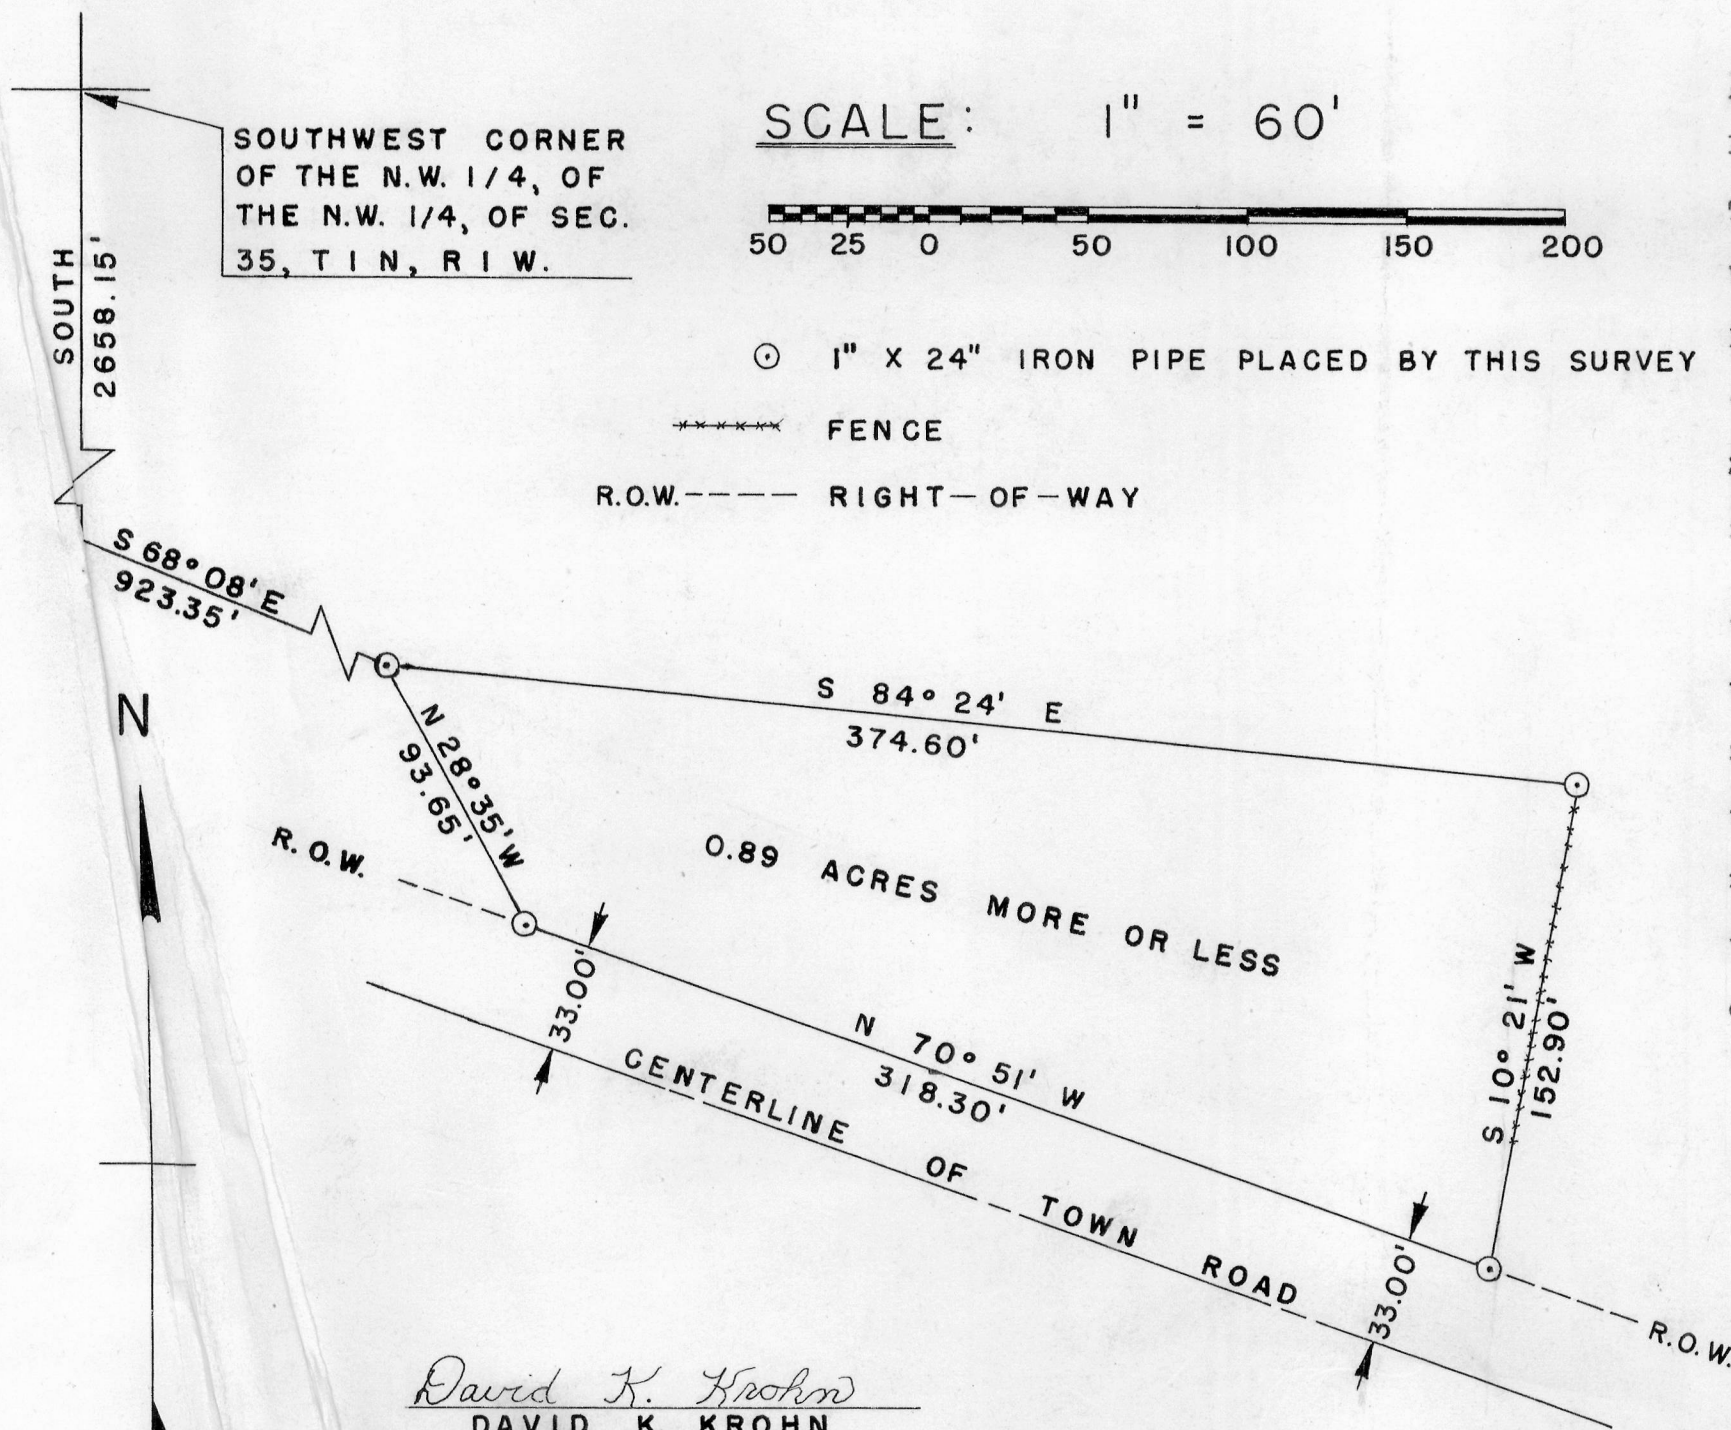

David K. Krohn
DAVID K. KROHN
10/6/73 - 10/8/73

DESCRIPTION:

Part of the S.W.1/4 of the S.W.1/4 of Section 35,
T 1 N, R 1 W, of the 4th P.M., Grant County,
Wisconsin, described as follows to-wit:


Begin at the Southwest corner of the N.W.1/4, of
the N.W.1/4 of said Section 35; thence South
2658.15 feet; thence South 68° 08' East 923.35
feet to the point of beginning;

thence South 84° 24' East 374.60 feet;

thence South 10° 21' West 152.90 feet to the
northern right-of-way of town road;

thence North 70° 51' West 318.30 feet along said
right-of-way;

thence North 28° 35' West 93.65 feet to the point
of beginning. Containing 0.89 acres more or less.

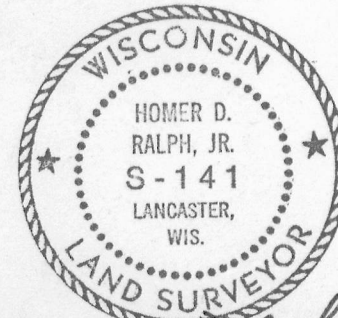

Homer D. Ralph, Jr.
HOMER D. RALPH, JR.
SURVEYOR FOR GRANT
COUNTY, WISCONSIN.