


WEIGEL SURVEY


○ WOODEN FENCE POST

● STEEL FENCE POST

—X—X— EXISTING FENCE

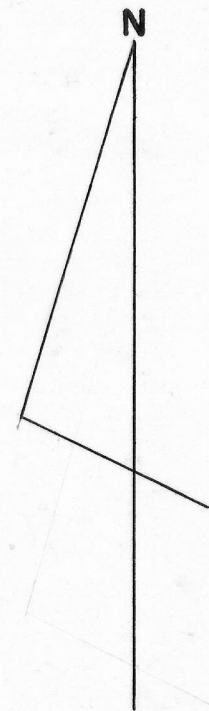


SCALE 1" = 30'

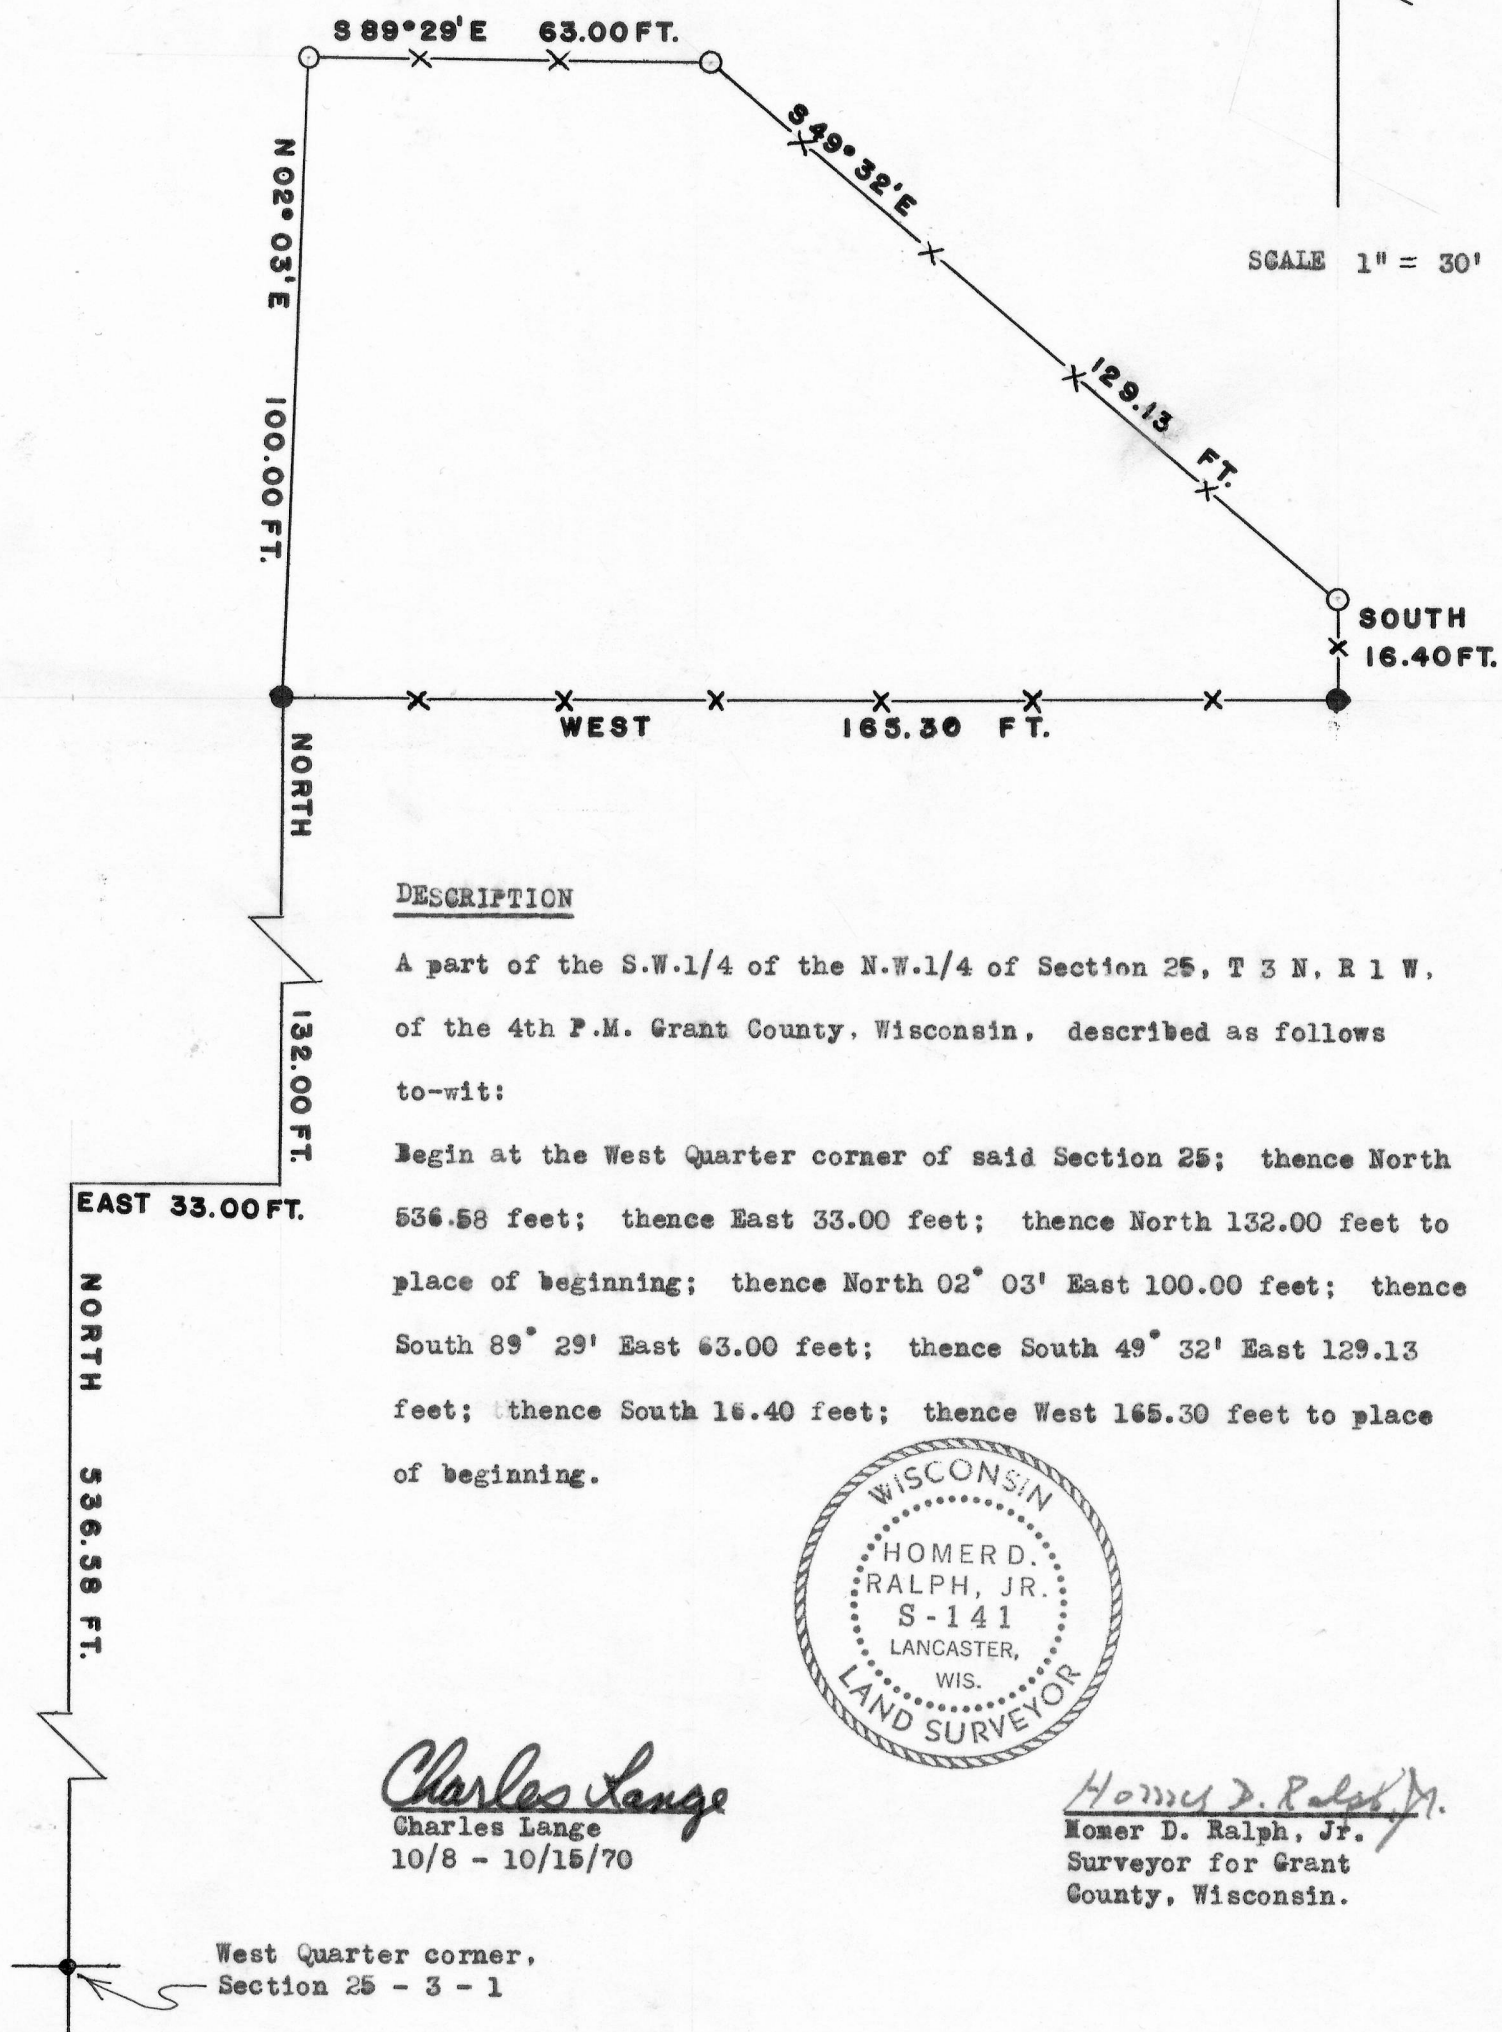

DESCRIPTION

A part of the S.W.1/4 of the N.W.1/4 of Section 25, T 3 N, R 1 W, of the 4th P.M. Grant County, Wisconsin, described as follows to-wit:

Begin at the West Quarter corner of said Section 25; thence North 536.58 feet; thence East 33.00 feet; thence North 132.00 feet to place of beginning; thence North 02° 03' East 100.00 feet; thence South 89° 29' East 63.00 feet; thence South 49° 32' East 129.13 feet; thence South 16.40 feet; thence West 165.30 feet to place of beginning.

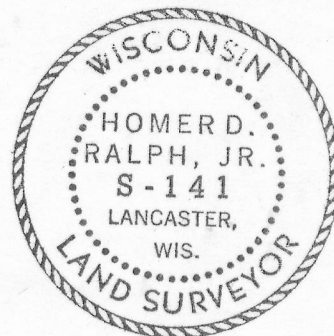

Charles Lange
Charles Lange
10/8 - 10/15/70

Homer D. Ralph, Jr.
Homer D. Ralph, Jr.
Surveyor for Grant
County, Wisconsin.