



LONG - MILLARD SURVEY

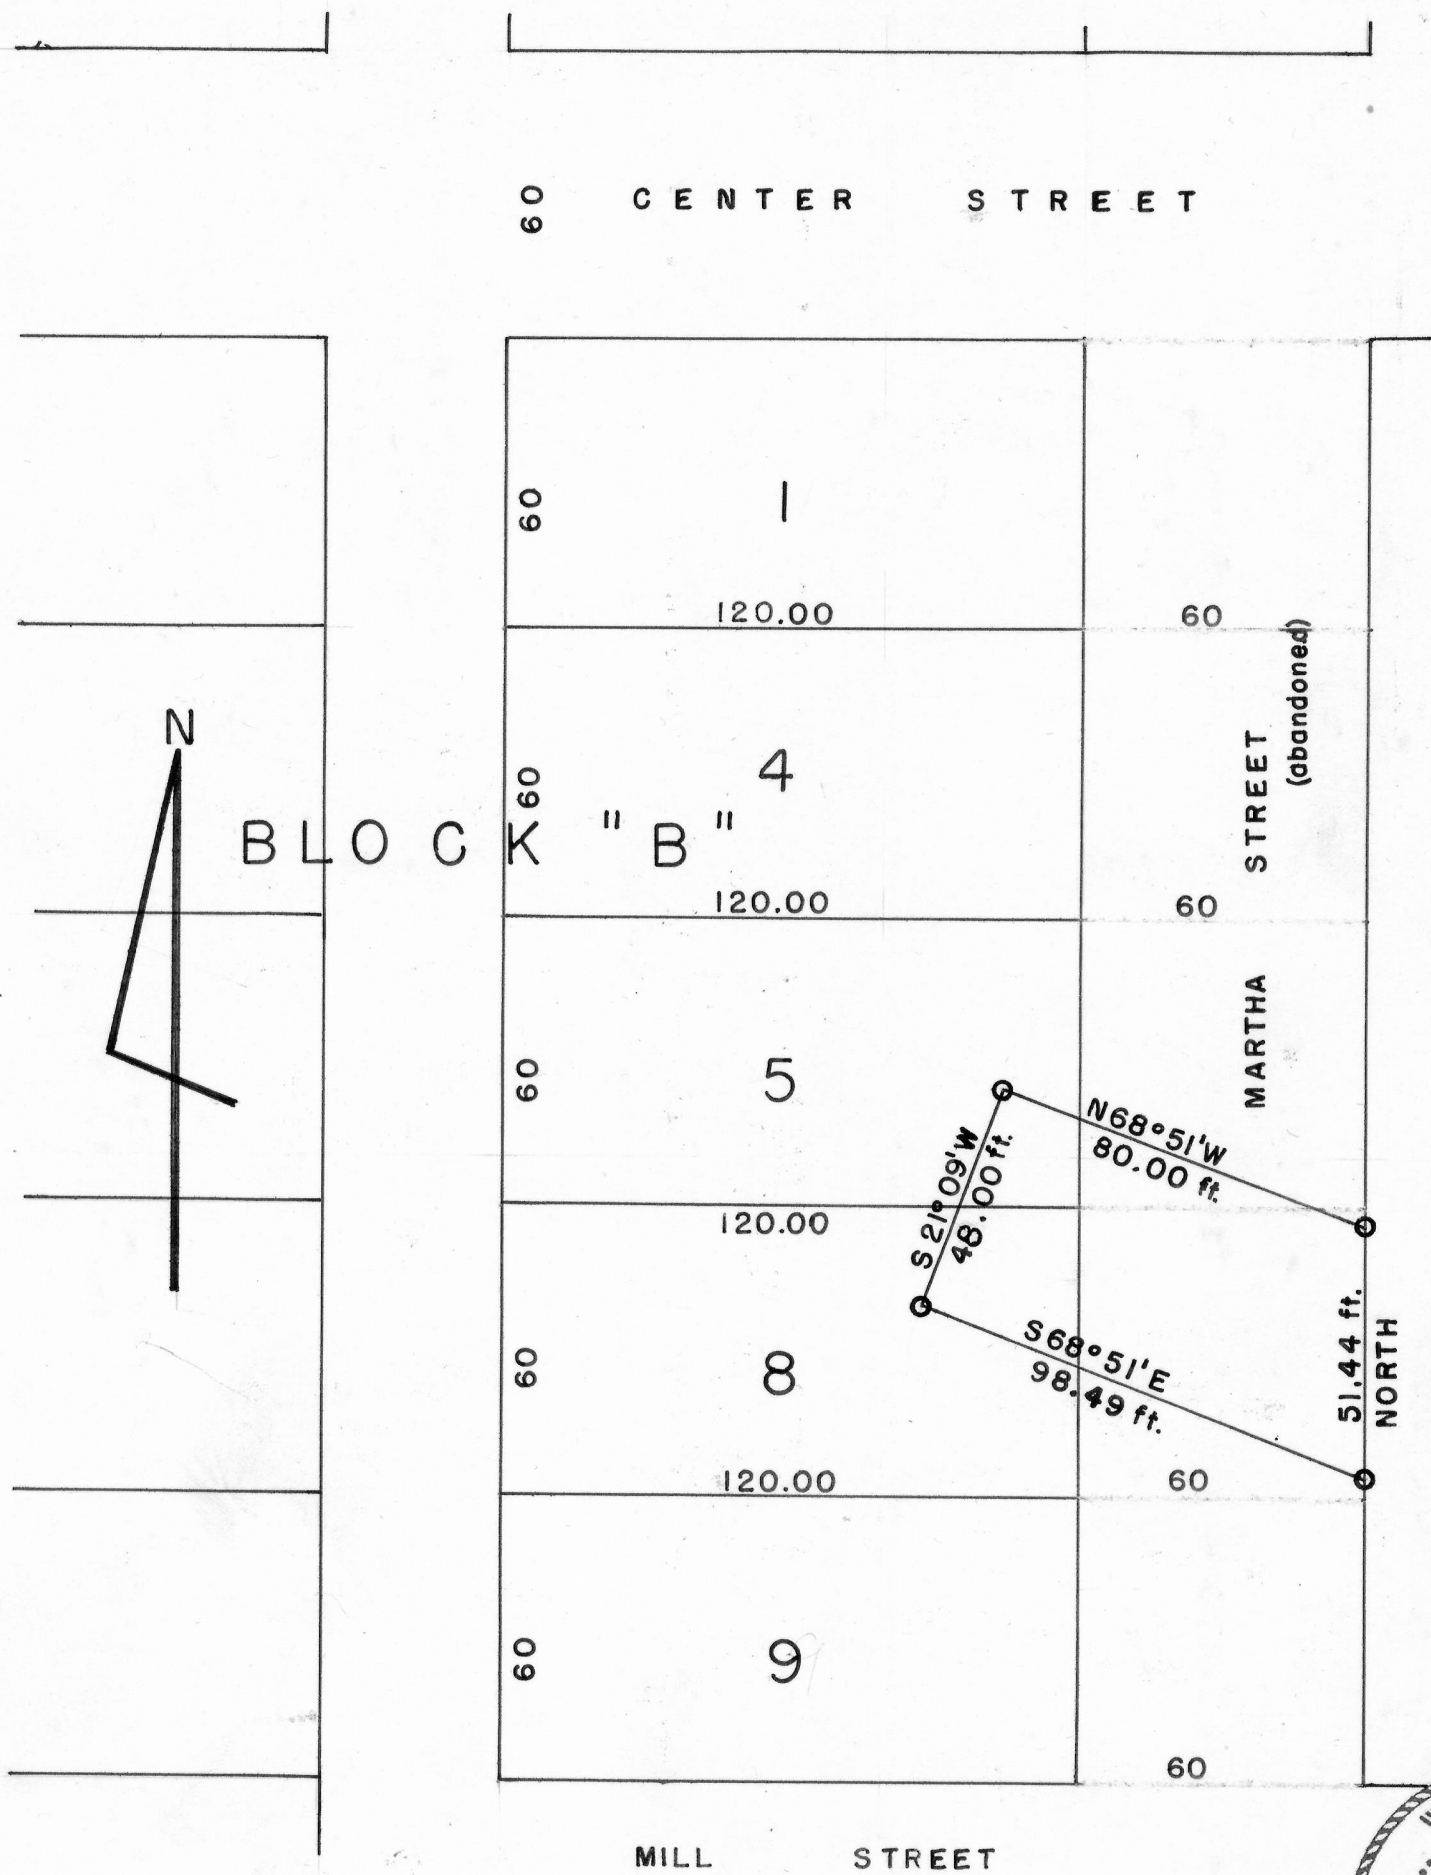

○ 1" X 24" IRON PIPE, PLACED BY THIS SURVEY

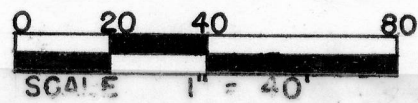

DESCRIPTION:

Part of Lots 5 and 8, Block B, and also part of Martha Street (abandoned) of the Original Plat to the Village of Washburn (now Arthur), Grant County Wisconsin, described as follows to-wit: Begin at a point 4.16 feet South and 60.00 feet East of the Northeast corner of Lot 8; thence North 68° 51' West 80.00 feet; thence South 21° 09' West 48.00 feet; thence South 68° 51' East 98.49 feet; thence North 51.44 feet to point of beginning.



Steven W. Abing
Steven Abing
6 - 10 - 70

Homer D. Ralph, Jr.
Homer D. Ralph, Jr.
Surveyor for Grant
County, Wisconsin