


JOE KLEIN SURVEY

SCALE: 1" = 200'

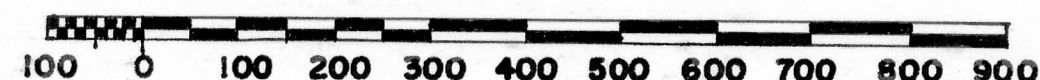

LEGEND:


⊙ 1" X 24" IRON PIPE PLACED BY THIS SURVEY

DESCRIPTION:


Part of the N.W.1/4, of the N.W.1.4, Section 13, T 4 N, R 1 W, of the 4th P.M., Grant County, Wisconsin, described as follows to-wit:

Commence at the Southeast corner of the S.W.1/4, of the N.W.1/4, of said Section 13; thence North 88° 58' West 1313.60 feet; thence North 00° 03' West 1349.40 feet to a point on the centerline of town road and the point of beginning; thence South 89° 08' East 489.35 feet; thence North 00° 43' West 331.65 feet; thence North 89° 17' East 219.30 feet; thence North 26° 40' East 394.15 feet; thence South 89° 17' West 882.00 feet to the centerline of town road; thence South 00° 03' East 667.35 feet along said centerline to the point of beginning.

Containing 10.00 acres more or less inclusive of highway right-of-way.

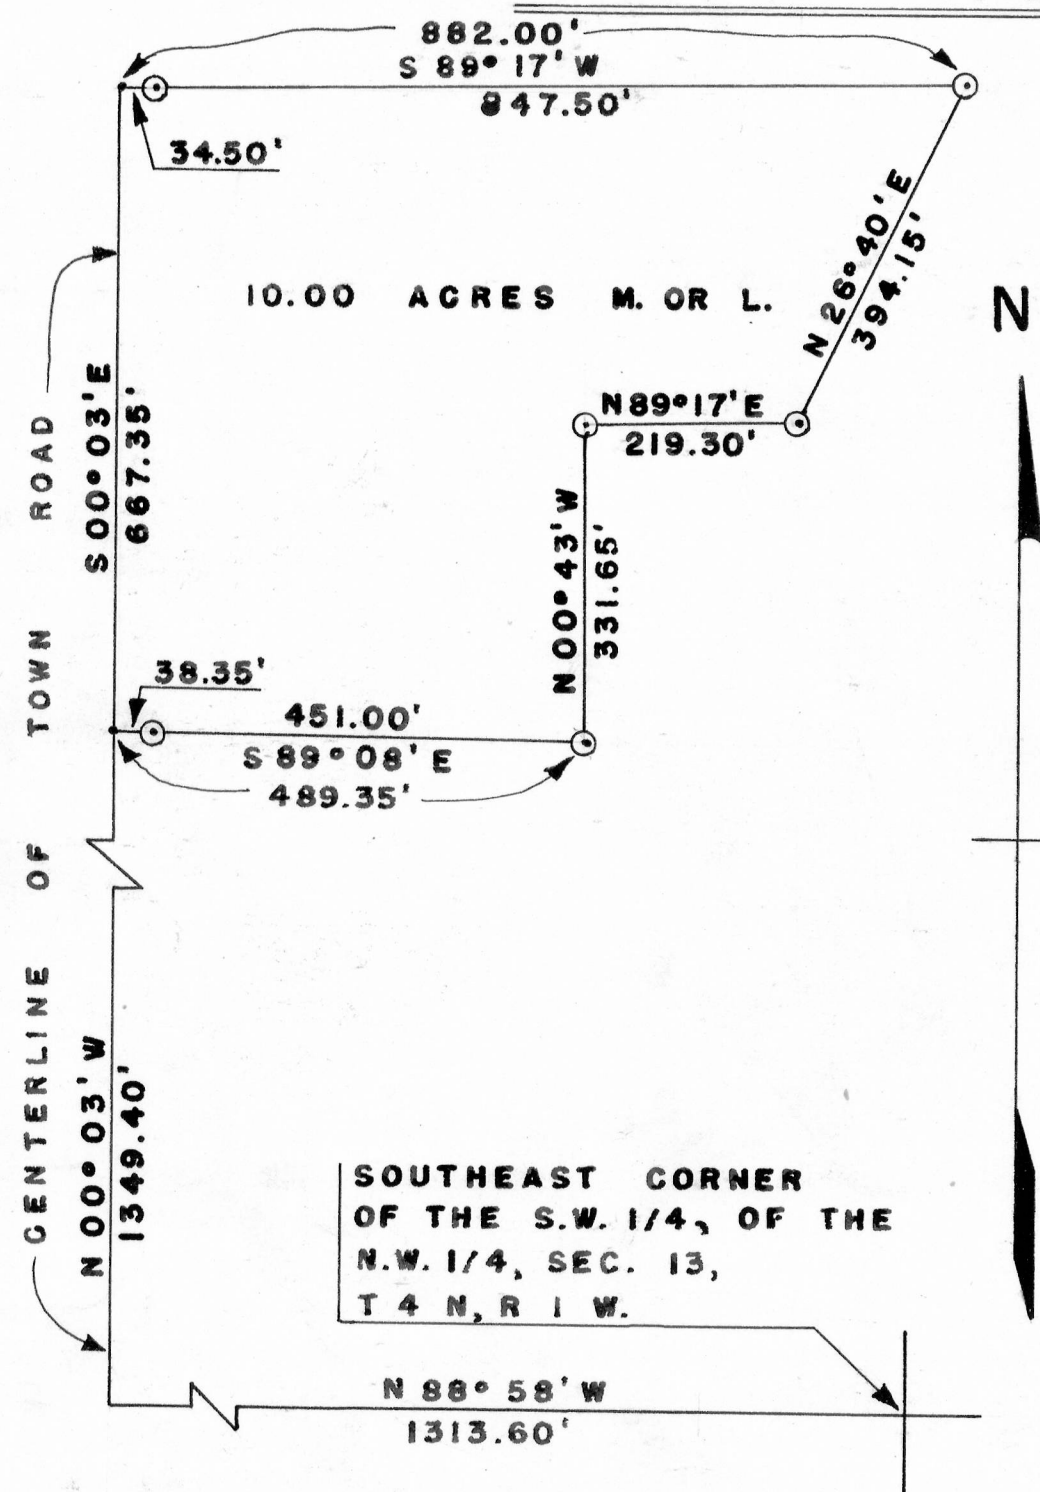

David K. Krohn
DAVID K. KROHN
11/24/73-12/11/73

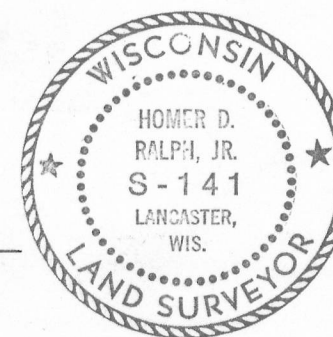

Homer D. Ralph, Jr.
HOMER D. RALPH, JR.
SURVEYOR FOR GRANT
COUNTY, WISCONSIN.