


# N GEN. TEL. SURVEY

SCALE 1"=50'

○ 1" x 24" PIPE PLACED BY THIS SURVEY

○ TELEPHONE LINE

⊕ LEVEL POINTS

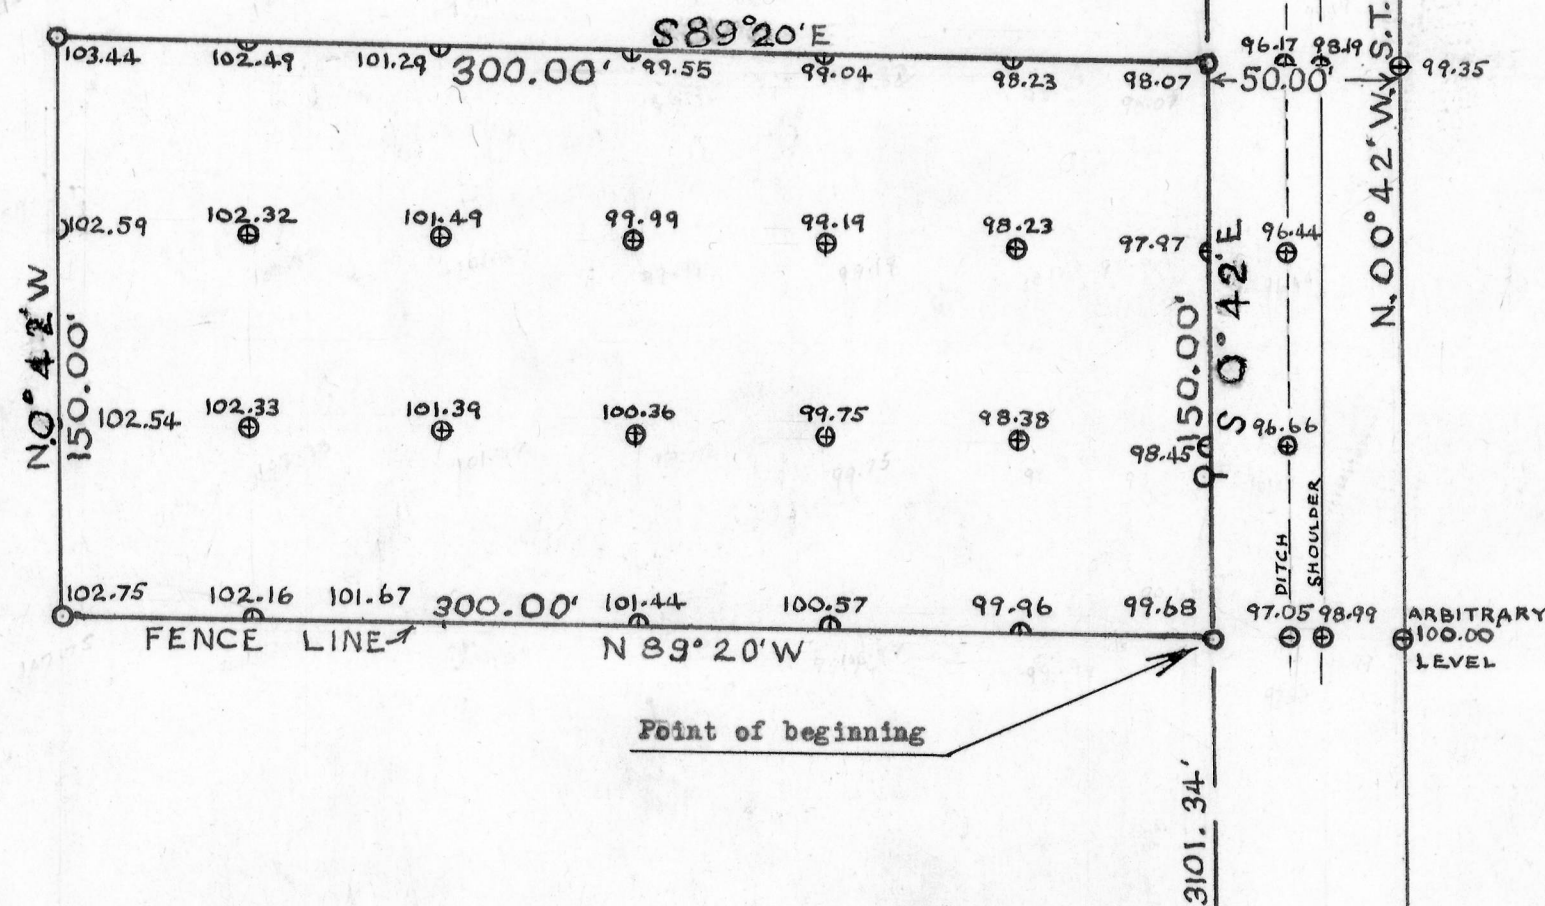

## DESCRIPTION OF TRACT TO BE CONVEYED

A part of the S. E. 1/4 of the N. E. 1/4 of Sec. 1, T 5 N, R 1 W. of the 4th P. M., Grant County, Wisconsin, described as follows, to-wit: Begin at a point which is 3101.34 feet North 00° 42' West and North 89° 20' West 50 feet from the Southeast corner of said Section 1; thence North 89° 20' West 300.00 feet, thence North 00° 42' West 150.00 feet, thence South 89° 20' East 300.00 feet, thence South 00° 42' East 150.00 feet along the West Right-of-Way line of State Trunk Highway # 80 to the point of beginning.

*George H. Kettler*  
George H. Kettler  
11/5/71-11/15/71

*Homer D. Ralph, Jr.*  
Homer D. Ralph, Jr.  
Surveyor for Grant  
County, Wisconsin

