



PAULUS - STIGLISH SURVEY

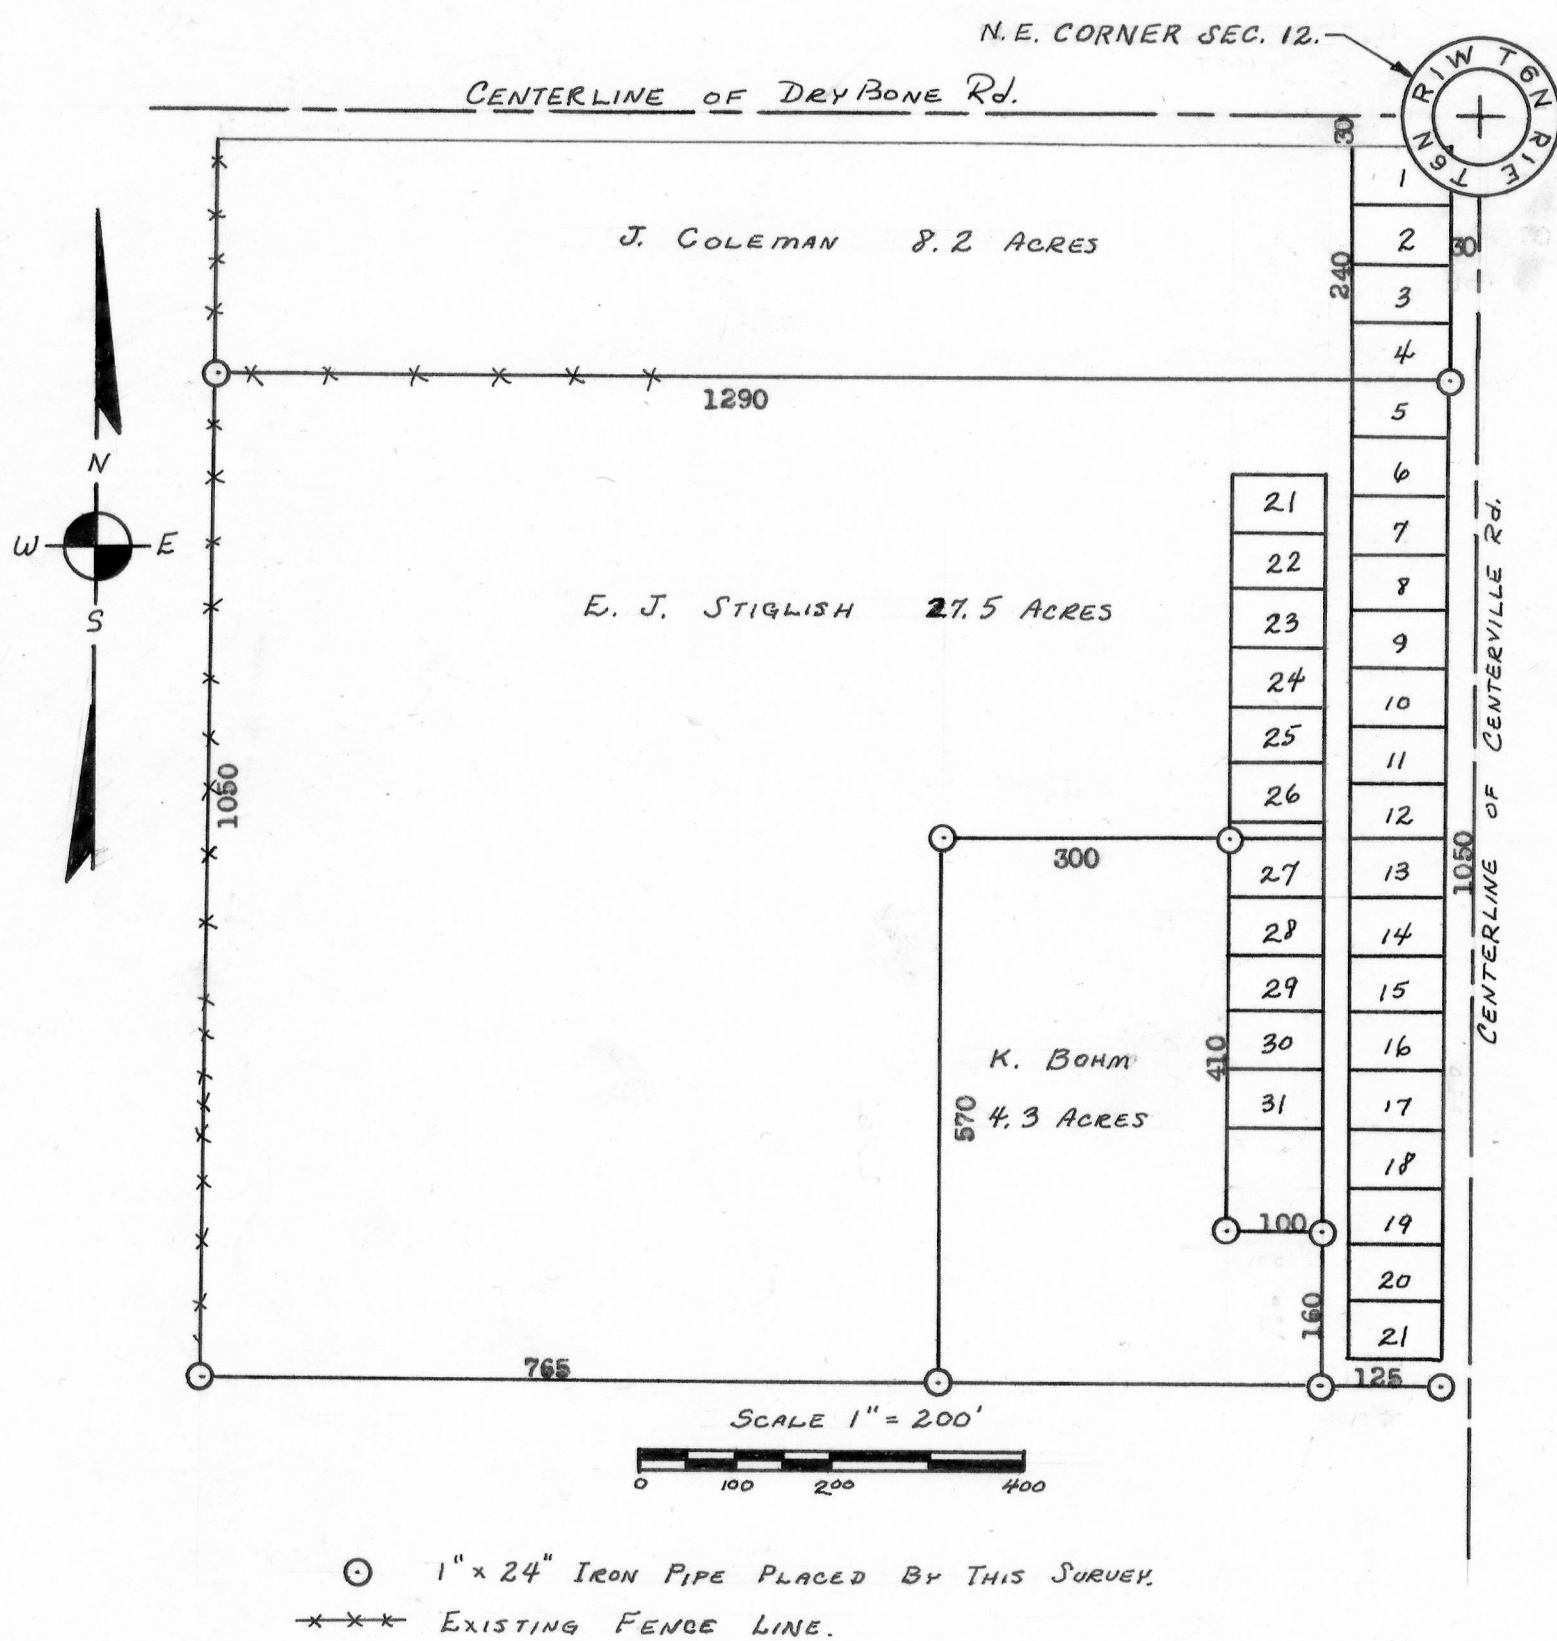

STIGLISH DESCRIPTION:

A part of the N.E. 1/4 of N.E. 1/4 of Section 12, T 6 N, R 1 W. of 4th P.M., Grant County, Wisconsin described as follows, to-wit: Commencing at the Northeast corner of said Section 12; thence South 270.00 feet; thence West 30.00 feet to the place of beginning; thence South 1050.00 feet; thence West 125 feet; thence North 160 feet; thence West 100 feet; thence North 410 feet; thence West 300 feet; thence South 570 feet; thence West 765 feet along the South boundary of said N.E. 1/4 of N.E. 1/4; thence North 1050 feet along the West boundary of said N.E. 1/4 of N.E. 1/4; thence East 1290 feet to the place of beginning. Containing 27.5 acres, more or less. The above described lands include Lots 5 through 31, inclusive of Green and Russell's Additions to the Village of Centerville.

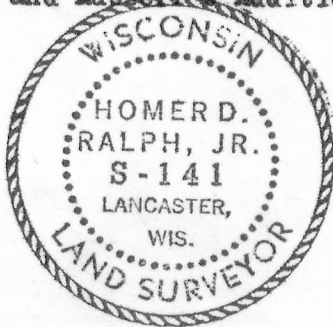

Homer D. Ralph, Jr.
Homer D. Ralph, Jr.
Surveyor for Grant Co., Wis.
8/12/68 - 6/23/69