



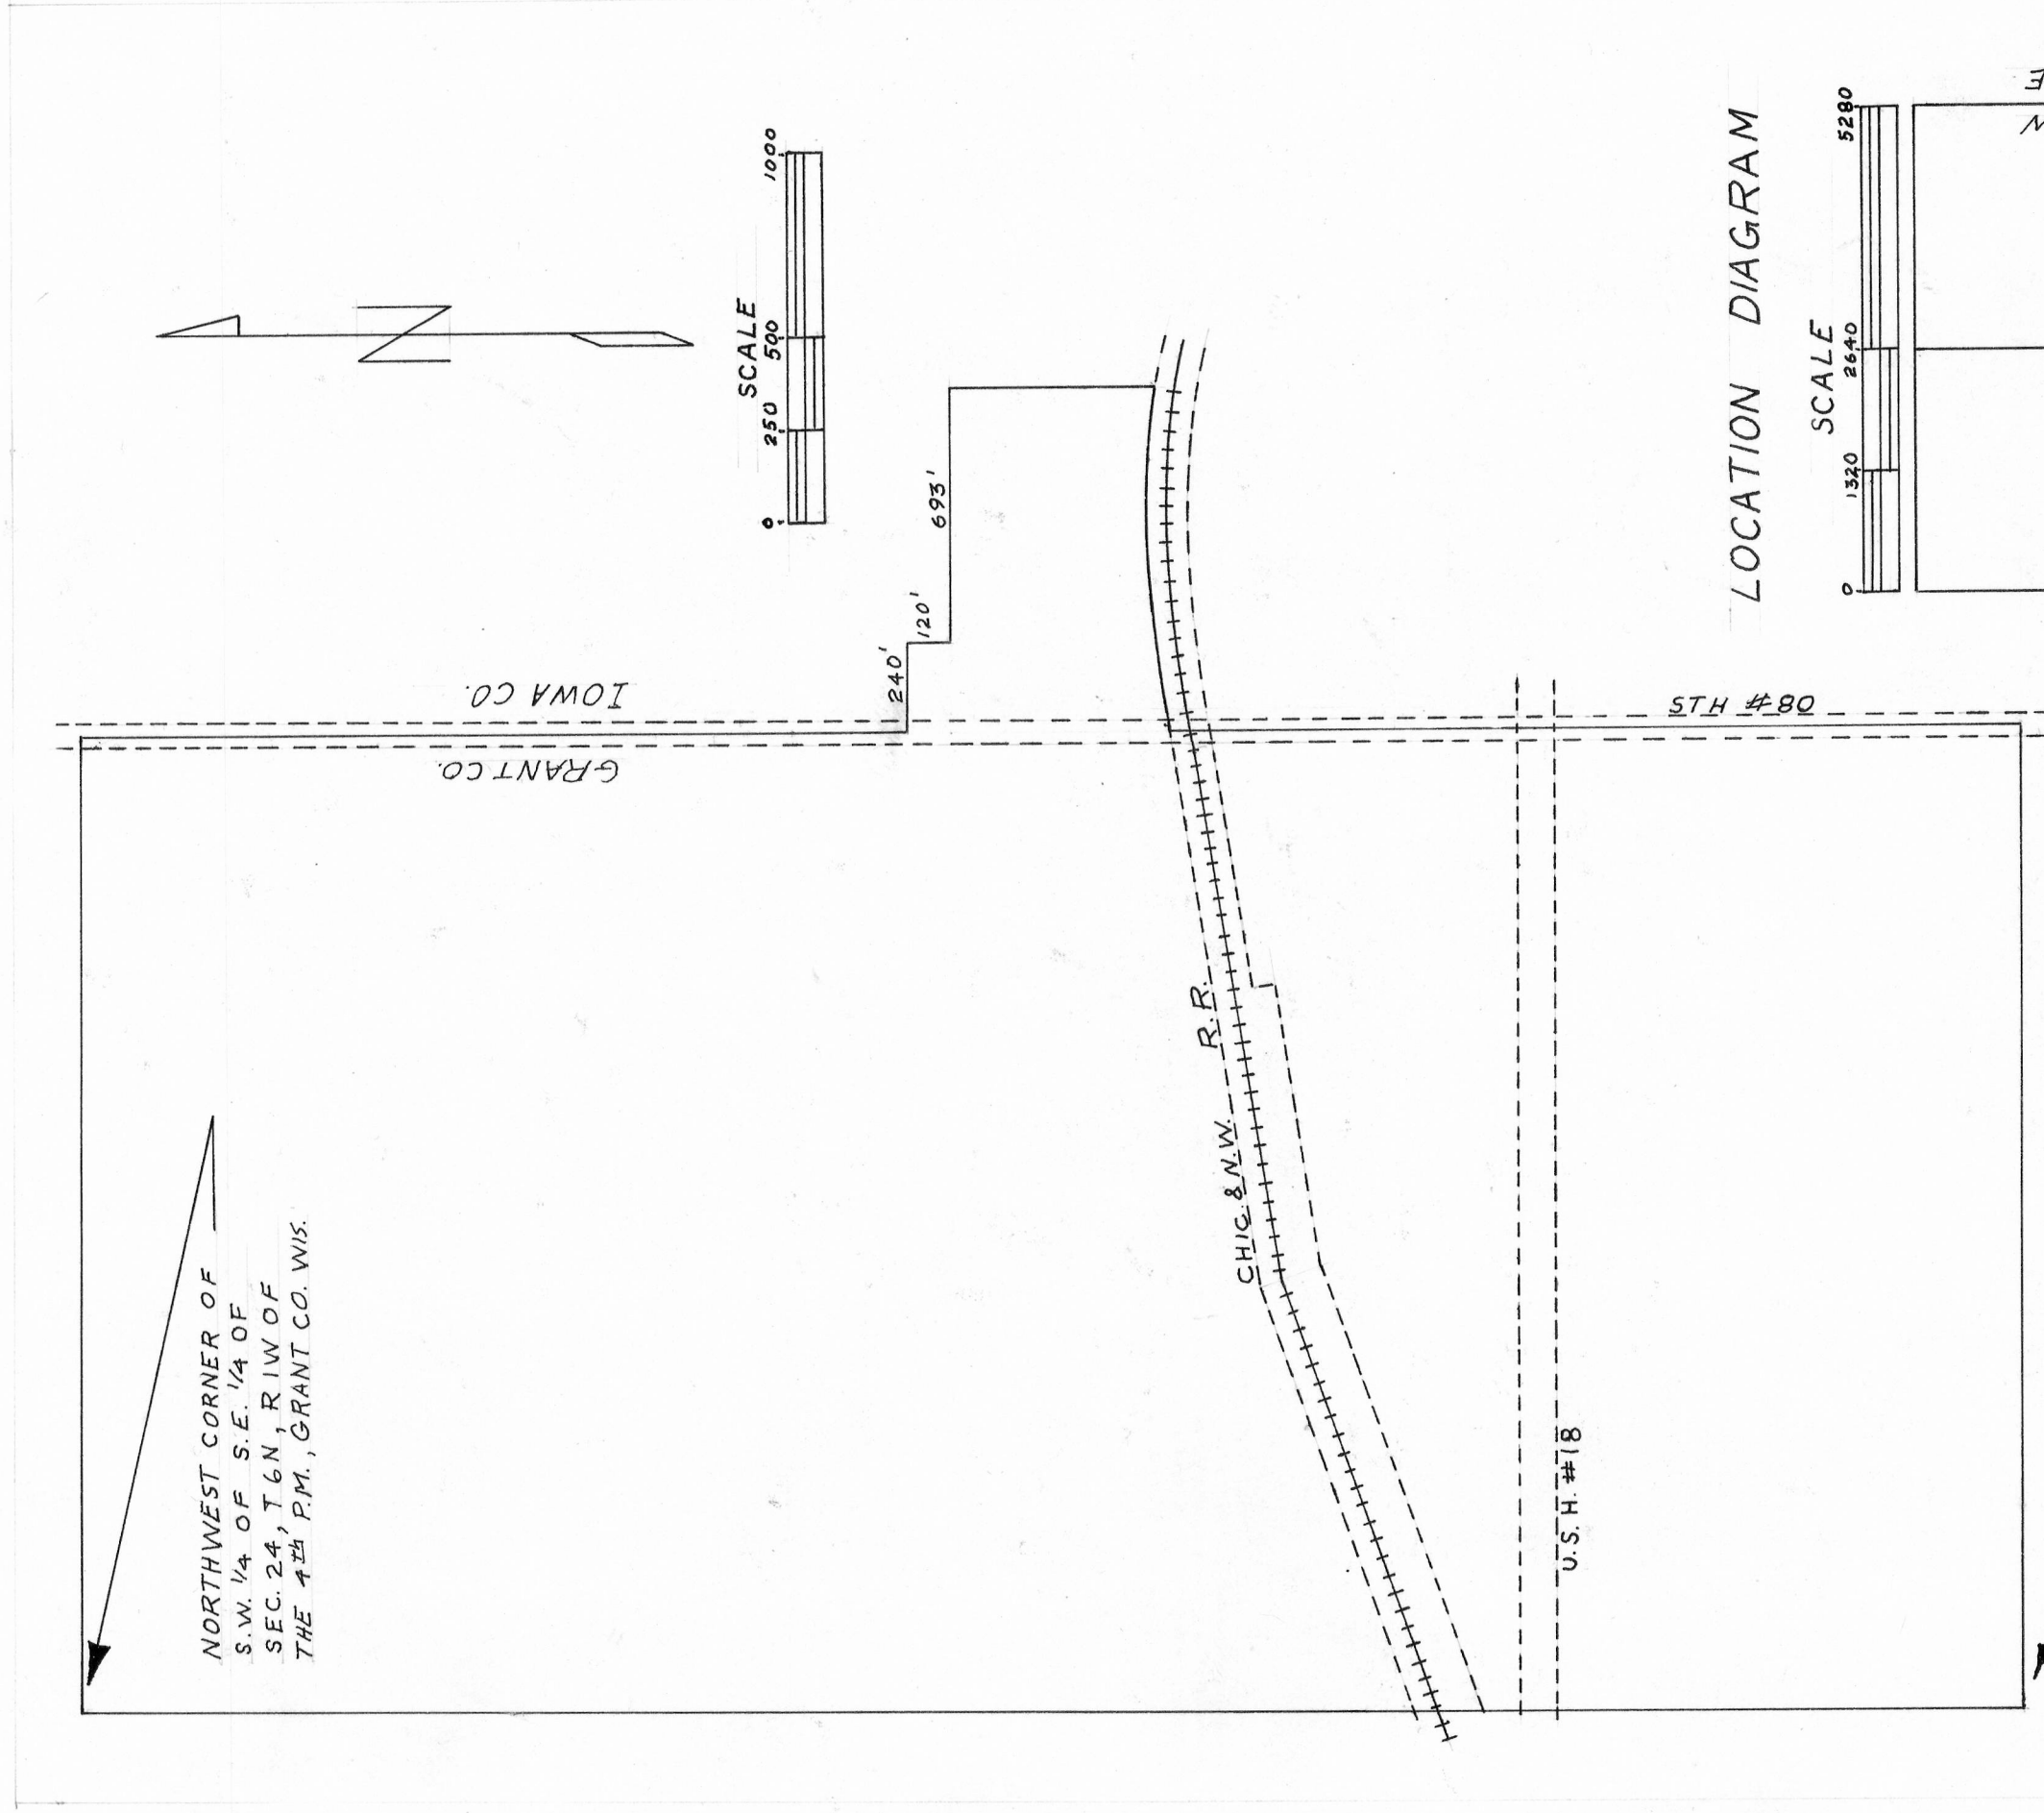

LOCATION DIAGRAM

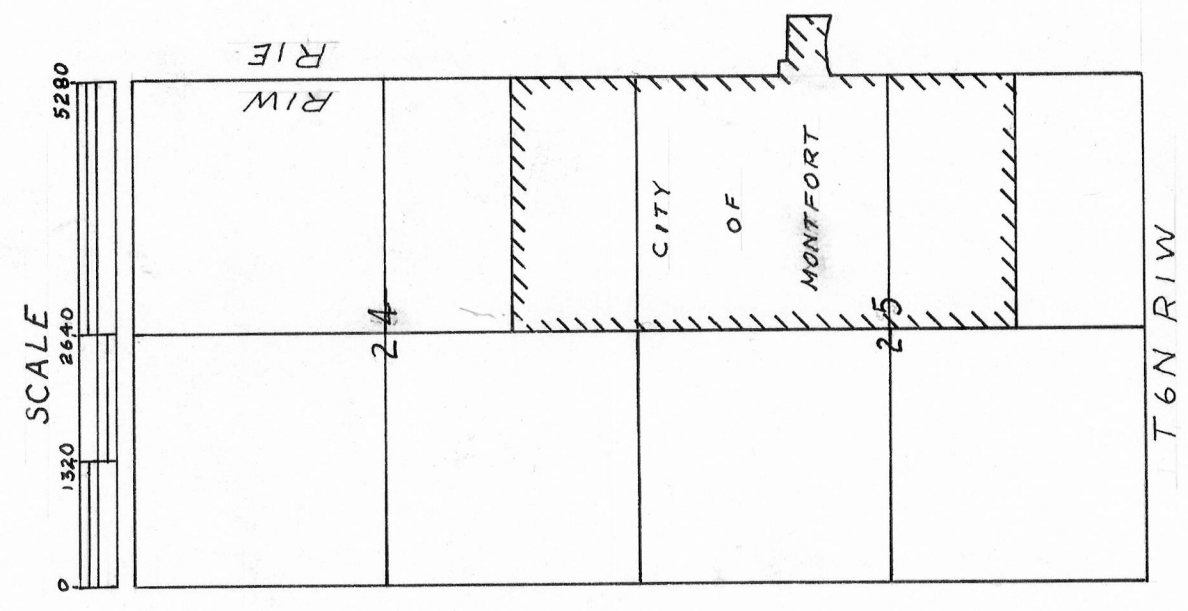

Homer D. Ralph, Jr.
HOMER D. RALPH/JR.
SURVEYOR FOR
GRANT CO. WISC.

Map showing the Corporate boundaries of the Village of Montfort in the Counties of Grant and Iowa, State of Wisconsin.