



NORTHWEST CORNER
OF THE N.E. 1/4 OF THE
N.W. 1/4 OF SEC. 4, T7N,
R1W, 4th P.M., GRANT CO., WIS.


KONING SURVEY

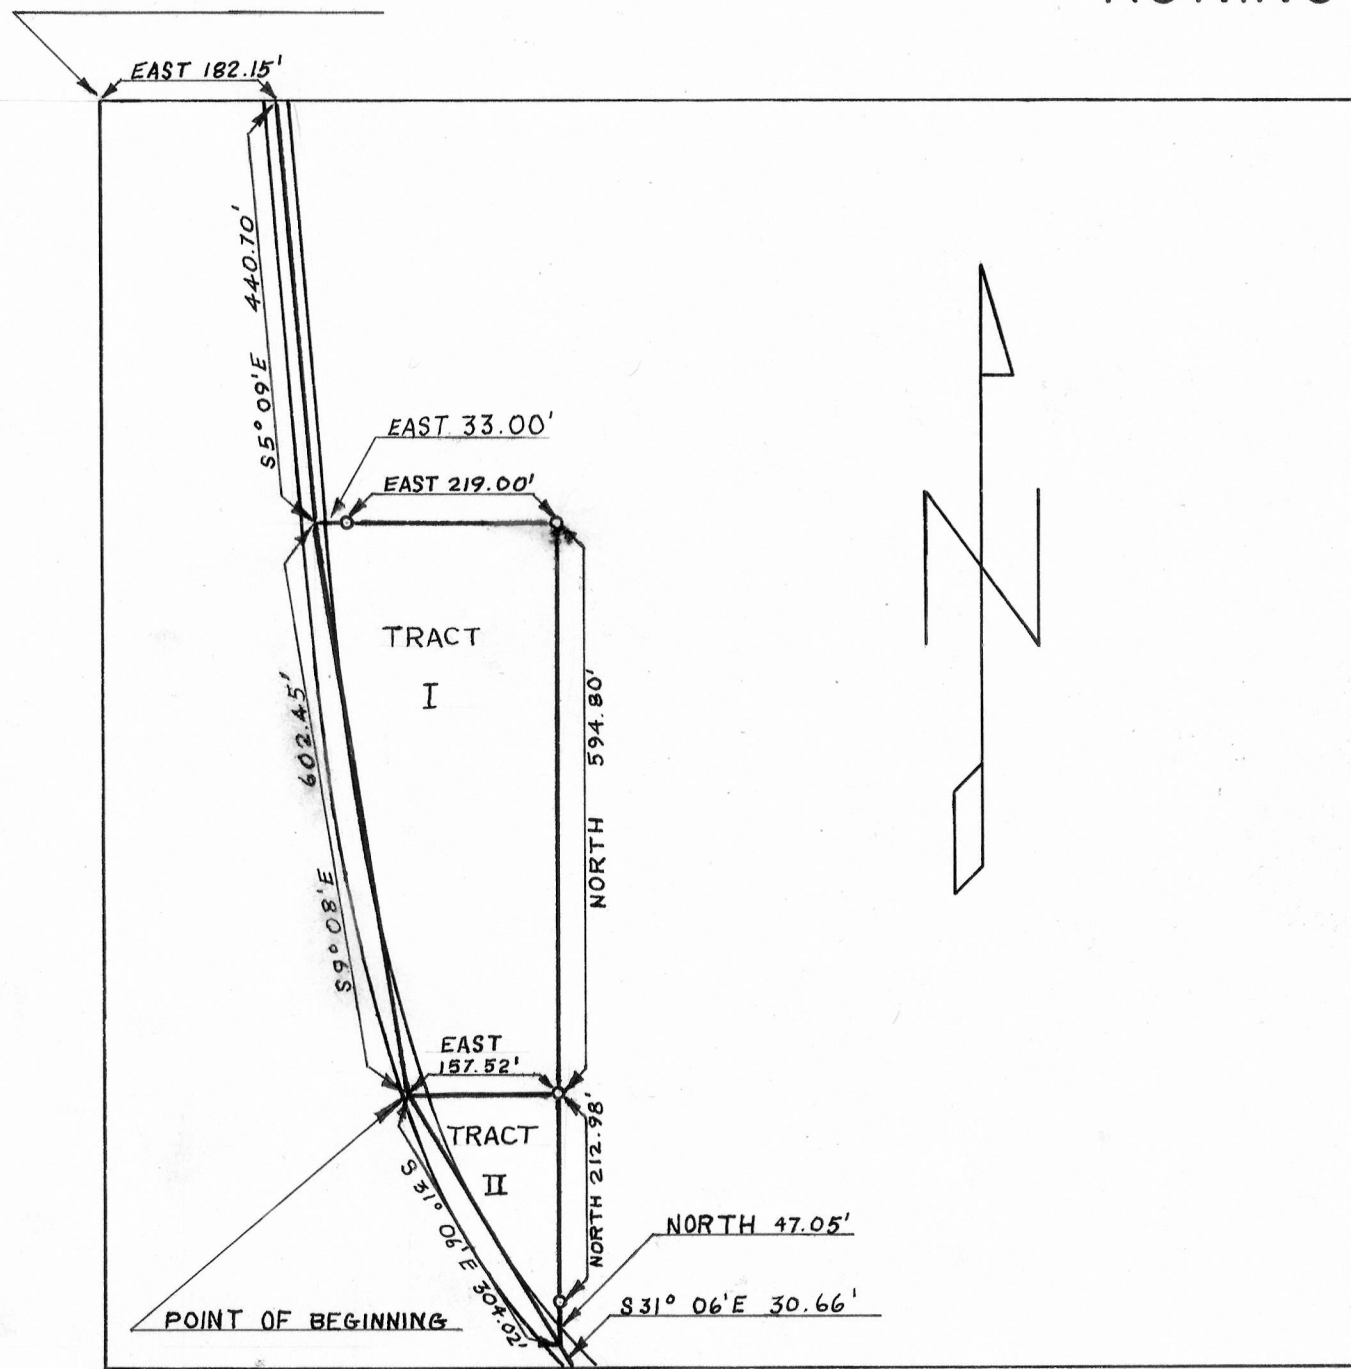

SCALE: 1" = 200'

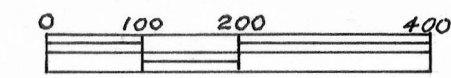

1"X24" IRON PIPE PLACED BY
THIS SURVEY

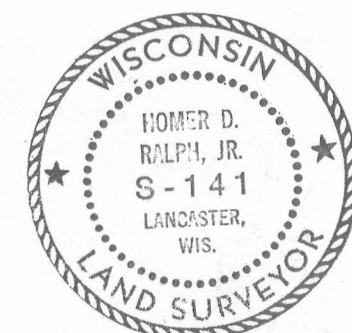

John Elwell
JOHN ELWELL
6/9/73 - 6/18/73

Homer D. Ralph Jr.
HOMER D. RALPH, JR.
SURVEYOR FOR GRANT
COUNTY, WISCONSIN.

KONING SURVEY

DESCRIPTION of TRACT "A"

The North 1/2 of N.E.1/4 of Section 4;

The North 1/2 of N.W.1/4 of N.W.1/4 of Section 3;

Also that part in the N.E.1/4 of N.W.1/4 of Section 4 lying East of a line described as follows to-wit: Beginning at a point which is 182.15 feet East of the Northwest corner of said N.E.1/4 of N.W.1/4; thence South 05° 09' East 440.70 feet along the centerline of County Trunk Highway "Q"; thence East 252.00 feet; thence South 854.83 feet; thence South 31° 06' East 30.66 feet along the chord of a curve to the South line of said N.E.1/4 of N.W.1/4.

All in T 7 N, R 1 W. of the 4th P.M., Grant County, Wisconsin. Containing 130.93 acres more or less.

DESCRIPTION of TRACT "B"

The East 1/2 of N.E.1/4 of Section 5;

The West 1/2 of N.W.1/4 of Section 4;

Also that part in the N.E.1/4 of N.W.1/4 of Section 4 lying West of the centerline of County Trunk Highway "Q" described as follows to-wit: Beginning at a point which is 182.15 feet East of the Northwest corner of said N.E.1/4 of N.W.1/4; thence South 05° 09' East 440.70 feet; thence South 09° 08' East 602.45 feet along the chord of a curve; thence South 31° 06' East 334.68 feet along the chord of a curve to the South line of said N.E.1/4 of N.W.1/4 of Section 4.

All in T 7 N, R 1 W. of the 4th P.M., Grant County, Wisconsin. Containing 171.64 acres more or less.

KONING SURVEY - TRACT I DESCRIPTION:

Part of the N.E.1/4 of N.W.1/4 of Section 4, T 7 N, R 1 W. of the 4th P.M., Grant County, Wisconsin, described as follows, to-wit: Commence at the Northwest corner of said N.E.1/4 of N.W.1/4; thence East 182.15 feet; thence South 05° 09' East 440.70 feet along the centerline of County Trunk "Q"; to the place of beginning; thence East 252.00 feet; thence South 594.80 feet; thence West 157.52 feet; thence North 09° 08' West 602.45 feet along the chord of a curve of the said centerline to the place of beginning. Containing 2.80 acres more or less.

TRACT II DESCRIPTION:

Part of the N.E.1/4 of N.W.1/4 of Section 4, T 7 N, R 1 W. of the 4th P.M., Grant County, Wisconsin, described as follows, to-wit: Commence at the Northwest corner of said N.E.1/4 of N.W.1/4; thence East 182.15 feet; thence South 05° 09' East 440.70 feet along the centerline of County Trunk Highway "Q"; thence South 09° 08' East 602.45 feet along the chord of a curve of said centerline to the place of beginning; thence East 157.52 feet; thence South 260.03 feet; thence North 31° 06' West 304.02 feet along a chord of a curve of said centerline to the place of beginning. Containing 0.38 acres more or less.

KONING SURVEY

SCALE : 1" = 600'

