



BARRETT — HENDRICKS SURVEY

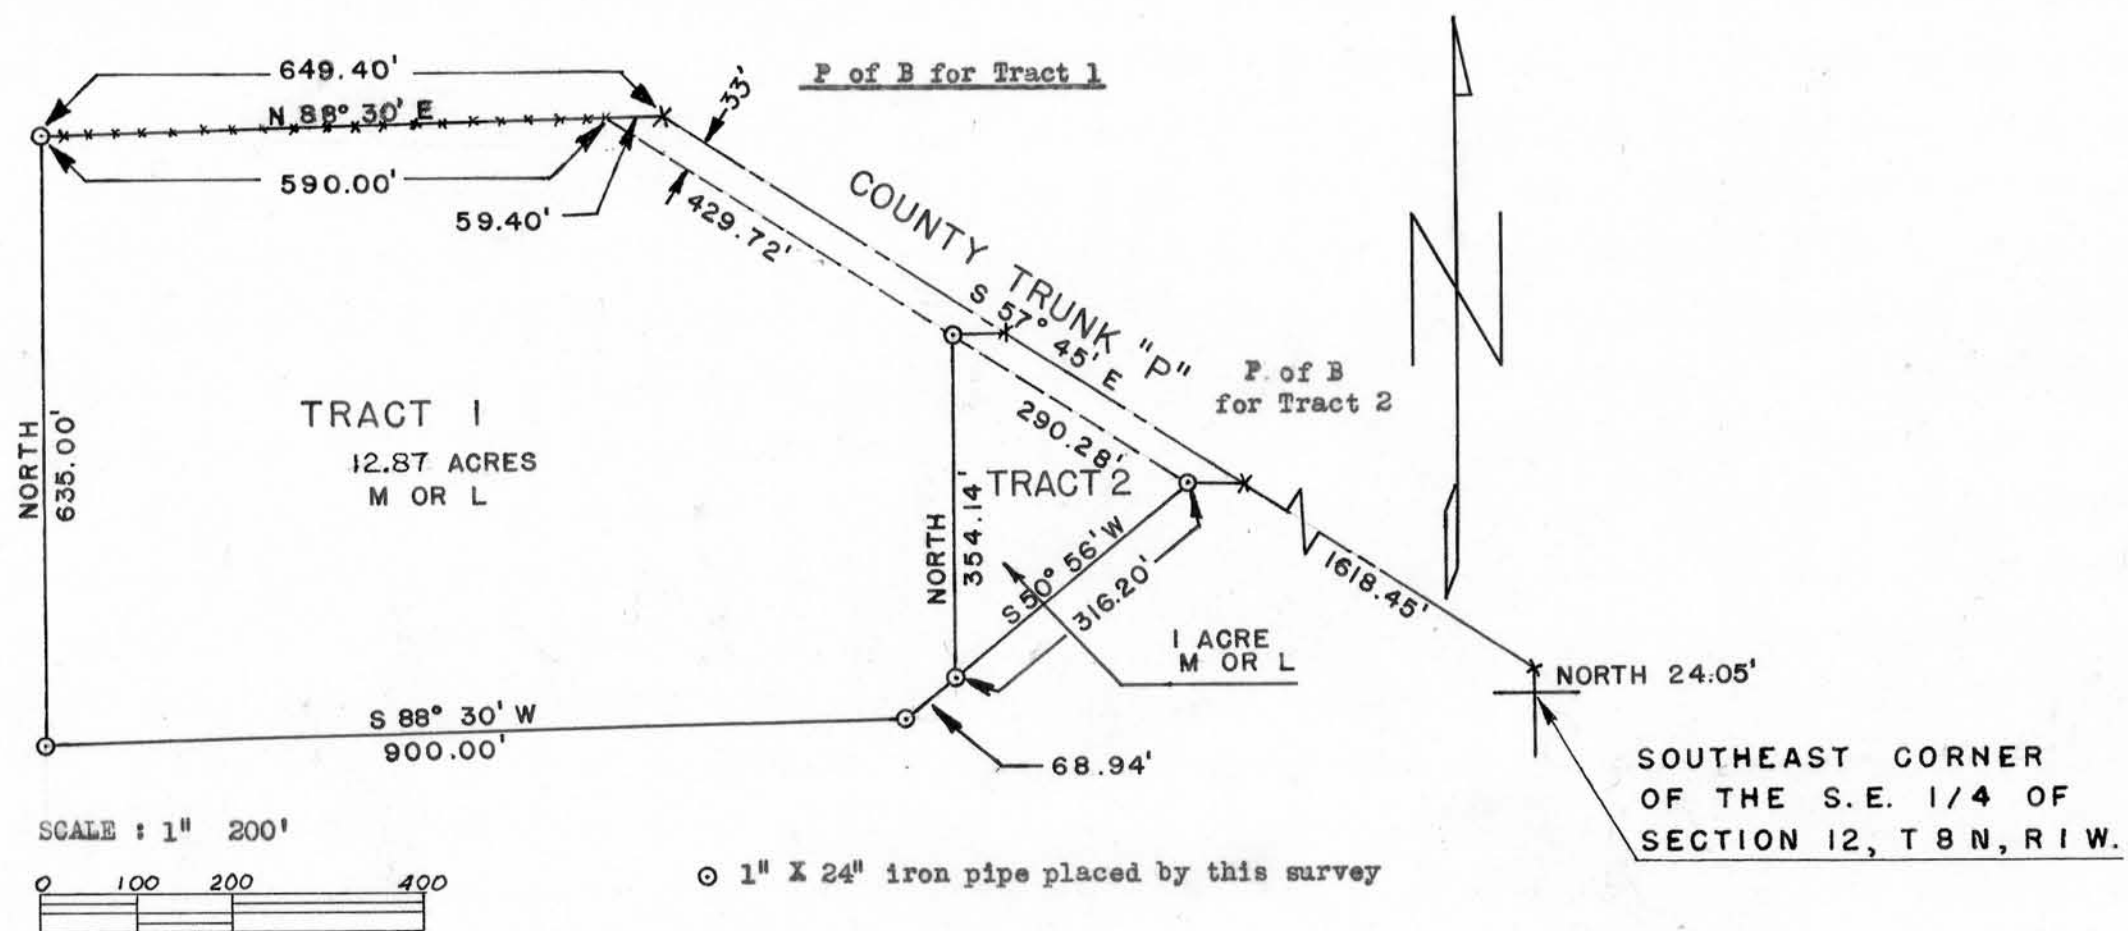

David K. Krohn
David Krohn

Homer D. Ralph, Jr.
Homer D. Ralph, Jr.
Surveyor for Grant
County, Wisconsin.

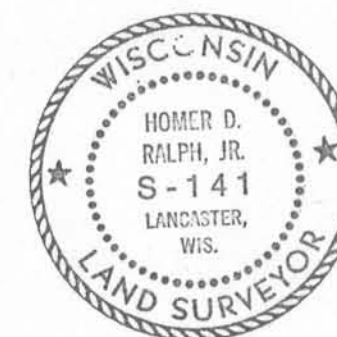

DESCRIPTION: TRACT 1

A tract of land in the S.W. 1/4 of the S.E. 1/4 of Section 12, T 8 N, R 1 W, in Grant County, Wisconsin, described as follows to-wit:
Commence at the Southeast Corner of said Section 12; thence North 24.05 feet to the centerline of County Trunk "P"; thence North 57° 45' West 2338.45 feet along said centerline; thence South 88° 30' West 59.40 feet to the southwesterly right-of-way of said County Trunk "P" and the point of beginning; thence South 57° 45' East 429.72 feet along the right-of-way of said County Trunk "P"; thence South 354.14 feet; thence South 50° 56' West 68.94 feet; thence South 88° 30' West 900.00 feet; thence North 635.00 feet; thence North 88° 30' East 590.00 feet to the Point of Beginning.
Containing 12.87 acres more or less.

DESCRIPTION: TRACT 2

A tract of land in the S.W. 1/4 of the S.E. 1/4 of Section 12, T 8 N, R 1 W, in Grant County, Wisconsin, described as follows to-wit:
Commence at the Southeast Corner of said Section 12; thence North 24.05 feet to the centerline of County Trunk "P"; thence North 57° 45' West 1618.45 feet along said centerline; thence South 88° 30' West 59.40 feet to the southwesterly right-of-way of said County Trunk "P" and the point of beginning; thence South 50° 56' West 316.20 feet; thence North 354.14 feet to the southwesterly right-of-way of said County Trunk "P"; thence South 57° 45' East 290.28 feet along said southwesterly right-of-way to the point of beginning. Containing 1.00 acres more or less.