



V O S B E R G S U R V E Y

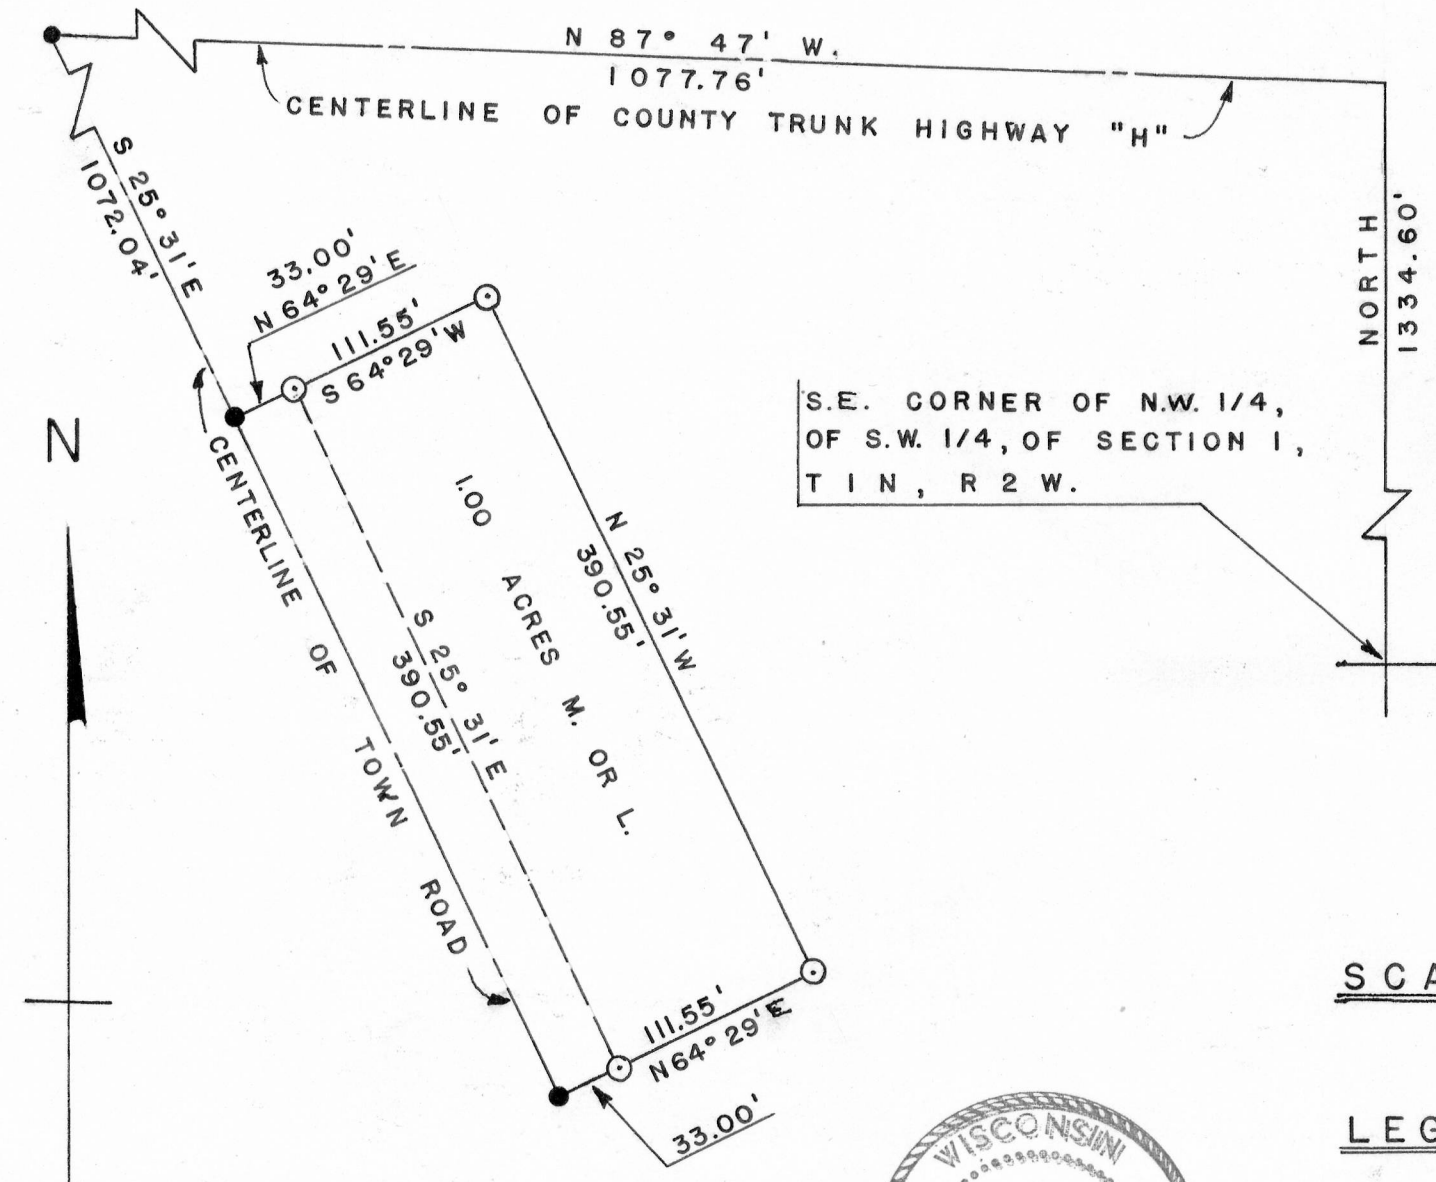

DESCRIPTION:


A part of the N.W. 1/4, of the S.W. 1/4, of Section 1, T 1 N, R 2 W, of the 4th P.M., Grant County, Wisconsin, described as follows to-wit:

Commence at the Southeast corner of the N.W. 1/4, of the S.W. 1/4 of said Section 1; thence North 1334.60 feet; thence North 87° 47' West 1077.76 feet; thence South 25° 31' East 1072.04 feet to a point on the centerline of town road; thence North 64° 29' East 33.00 feet to a point on the eastern right-of-way of said town road and the point of beginning; thence South 25° 31' East 390.55 feet along said right-of-way; thence North 64° 29' East 111.55 feet; thence North 25° 31' West 390.55 feet; thence South 64° 29' West 111.55 feet to a point on the eastern right-of-way of town road and the point of beginning. Containing 1.00 acres more or less.

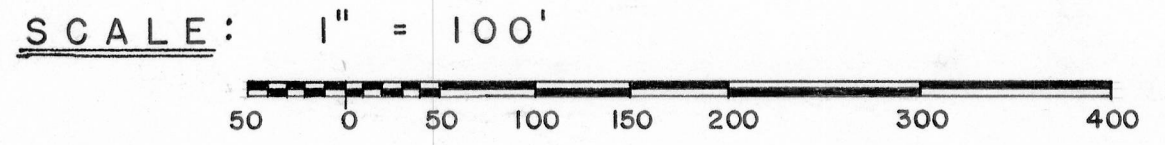

- LEGEND:**
- NAIL PLACED BY THIS SURVEY
 - 1" X 24" IRON PIPE PLACED BY THIS SURVEY
 - RIGHT-OF-WAY
 - CENTERLINE

David K. Krohn
DAVID K. KROHN
12/28/73 — 1/2/74

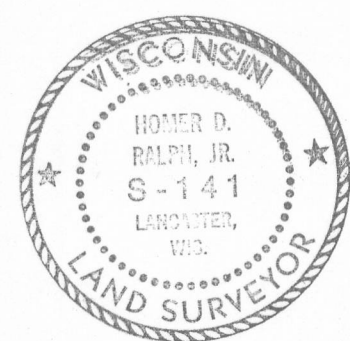

Homer D. Ralph, Jr.
HOMER D. RALPH, JR.
SURVEYOR FOR GRANT
COUNTY, WISCONSIN.