



KULAS SURVEY

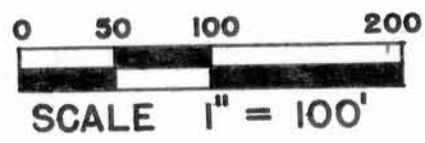

- 1" X 24" IRON PIPE
- ⊗ SPIKE IN PAVEMENT CL.

Art Seymour
ART SEYMOUR
7/25 - 7/29/69

Homer D. Ralph, Jr.
HOMER D. RALPH, JR.
SURVEYOR FOR GRANT
COUNTY, WISCONSIN

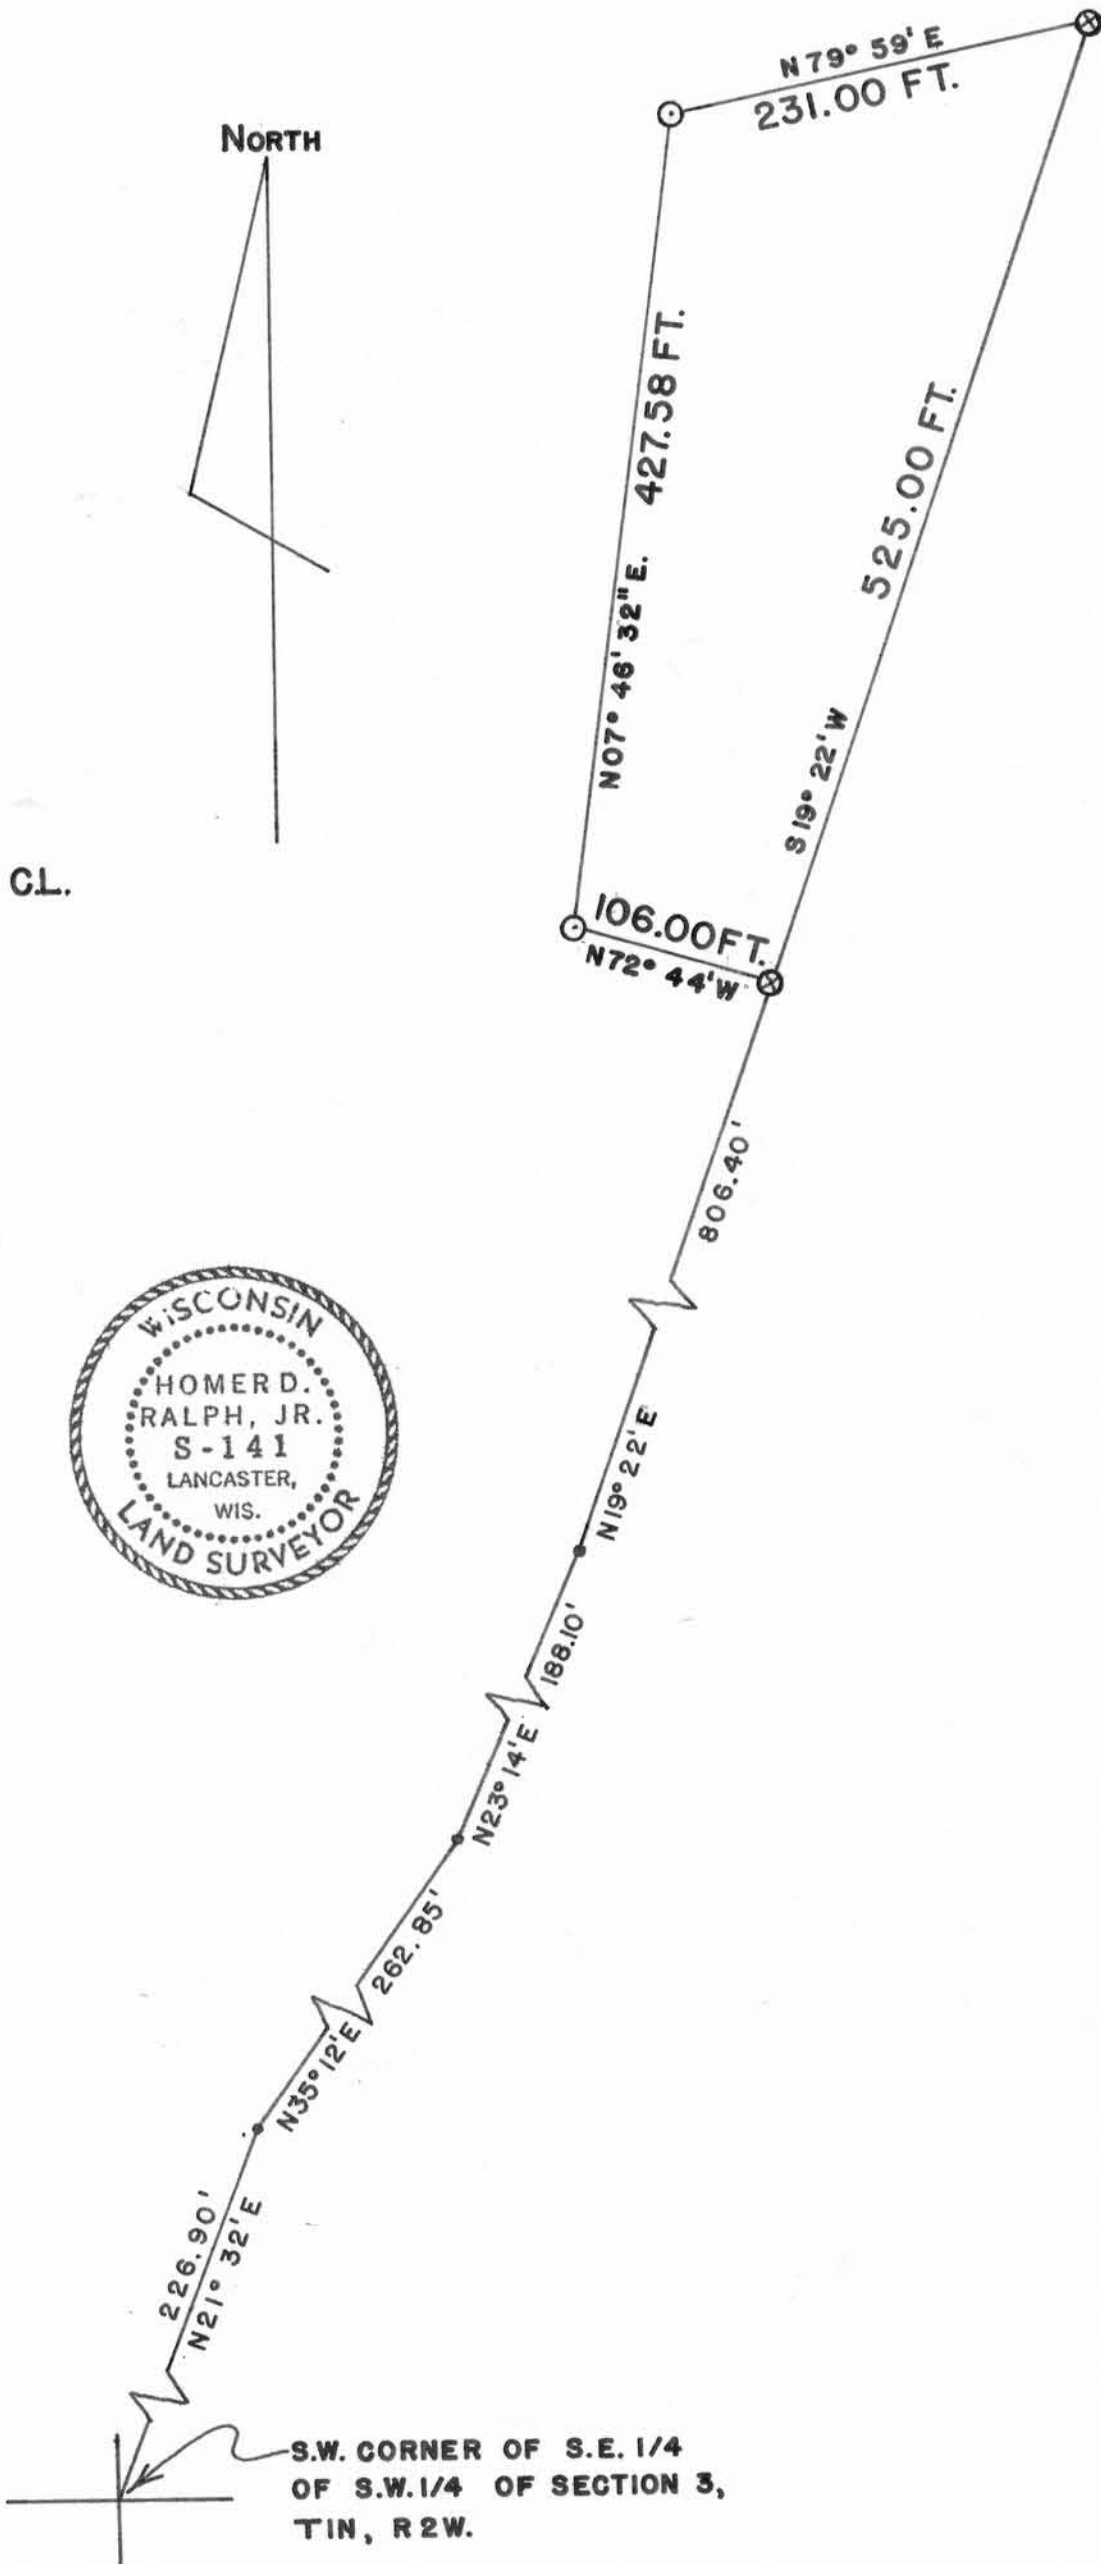

DESCRIPTION FOR KULAS SURVEY

A part of the N.E.1/4 of the S.W.1/4 of Section 3 T 1 N,
R 2 W. of the 4th P.M., Grant County, Wisconsin, described
as follows to-wit:

Begin at the Southwest corner of the S.E.1/4 of the S.W.1/4
of said Section 3; thence North $21^{\circ} 32'$ East 226.90 feet;
thence North $35^{\circ} 12'$ East 262.85 feet; thence North 23°
 $14'$ East 188.10 feet; thence North $19^{\circ} 22'$ East 806.40
feet to point of beginning; thence North $72^{\circ} 44'$ West
106.00 feet; thence North $07^{\circ} 46' 32''$ East 427.58 feet;
thence North $79^{\circ} 59'$ East 231.00 feet; thence South $19^{\circ} 22'$
West 525.00 feet along the centerline of old U.S. Hwy. #61
to point of beginning.



Art Seymour
Art Seymour
7/25 - 7/29/69

Homer D. Ralph, Jr.
Homer D. Ralph, Jr.
Surveyor for Grant
County, Wisconsin