


DROESSLER SURVEY

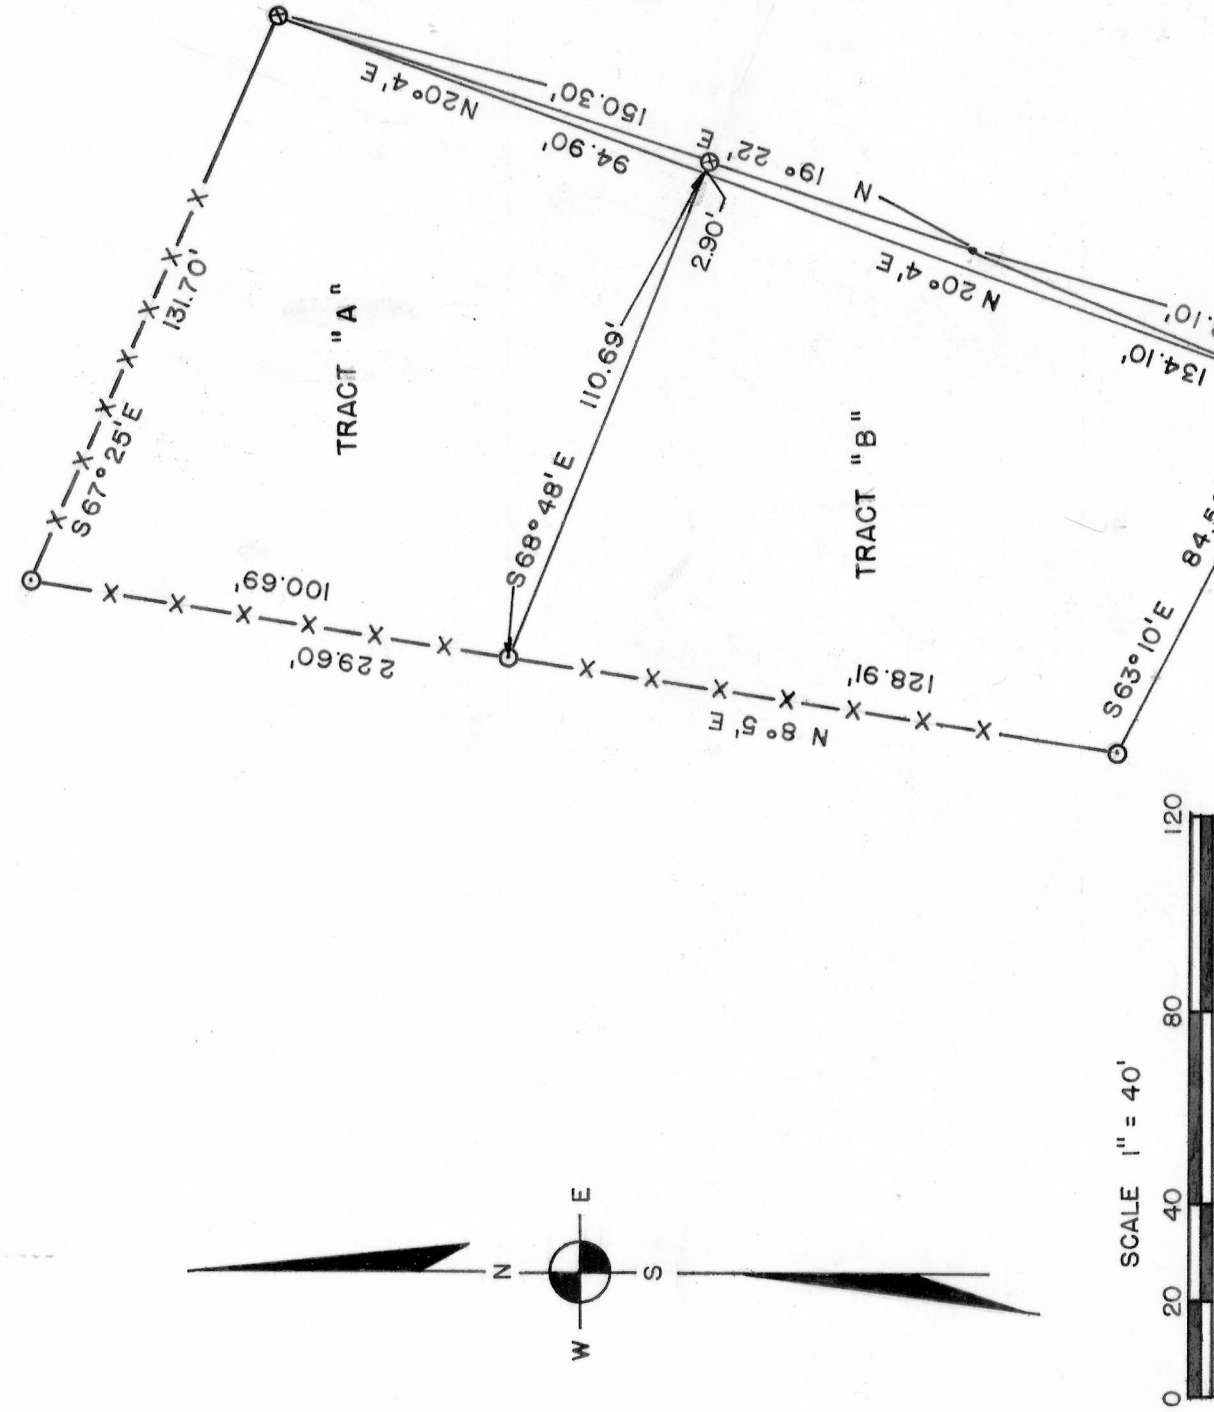

- 1" X 24" IRON PIPE PLACED BY THIS SURVEY.
- ⊗ NAILS ON CENTERLINE OF HIGHWAY.
- CHORD POINTS ON CENTERLINE OF HIGHWAY.
- X— EXISTING FENCE LINE.

DESCRIPTION: TRACT "A"
 COMMENCING AT THE S.W. CORNER OF SE 1/4 OF SW 1/4 OF SEC 3, T1N, R2W, OF THE 4TH P.M., GRANT CO., WIS., THENCE N21° 32' E 226.90 FEET TO A POINT ON THE CENTERLINE OF OLD U.S.H. 61 AND S.I.H. 35; THENCE N35° 12' E 262.85 FEET; THENCE N23° 14' E 188.10 FEET; THENCE N19° 22' E 150.30 FEET TO THE POINT OF BEGINNING; THENCE N67° 25' W 131.70 FEET; THENCE S 8° 5' W 100.69 FEET; THENCE S 68° 48' E 110.69 FEET; THENCE N20° 4' E 94.90 FEET TO THE POINT OF BEGINNING.

DESCRIPTION OF TRACT "B"
 Commencing at the Southwest corner of the S.E. 1/4 of S.W. 1/4 of Section 3, T1N, R2W, of the 4th P.M., Grant County, Wisconsin; thence North 21° 32' East 226.90 feet to a point on the centerline of former U.S. Highway #61; thence North 35° 12' East 262.85 feet; thence North 23° 14' East 188.10 feet; thence North 19° 22' East 150.30 feet; thence South 20° 04' West 94.90 feet to the place of beginning; thence North 68° 48' West 110.69 feet; thence South 08° 05' West 128.91 feet; thence South 63° 10' East 84.50 feet; thence North 20° 04' East 134.10 feet to the place of beginning.

ROBERT G. ANDERSON
 4/29/69 - 5/3/69

HOMER D. RALPH, JR.
 SURVEYOR FOR GRANT CO., WIS.
 WIS. REG. NO. S-141



SW. CORNER OF SE. 1/4
 OF SW. 1/4 OF SEC. 3,
 T1N, R2W.