



JOHN ECKEL SURVEY

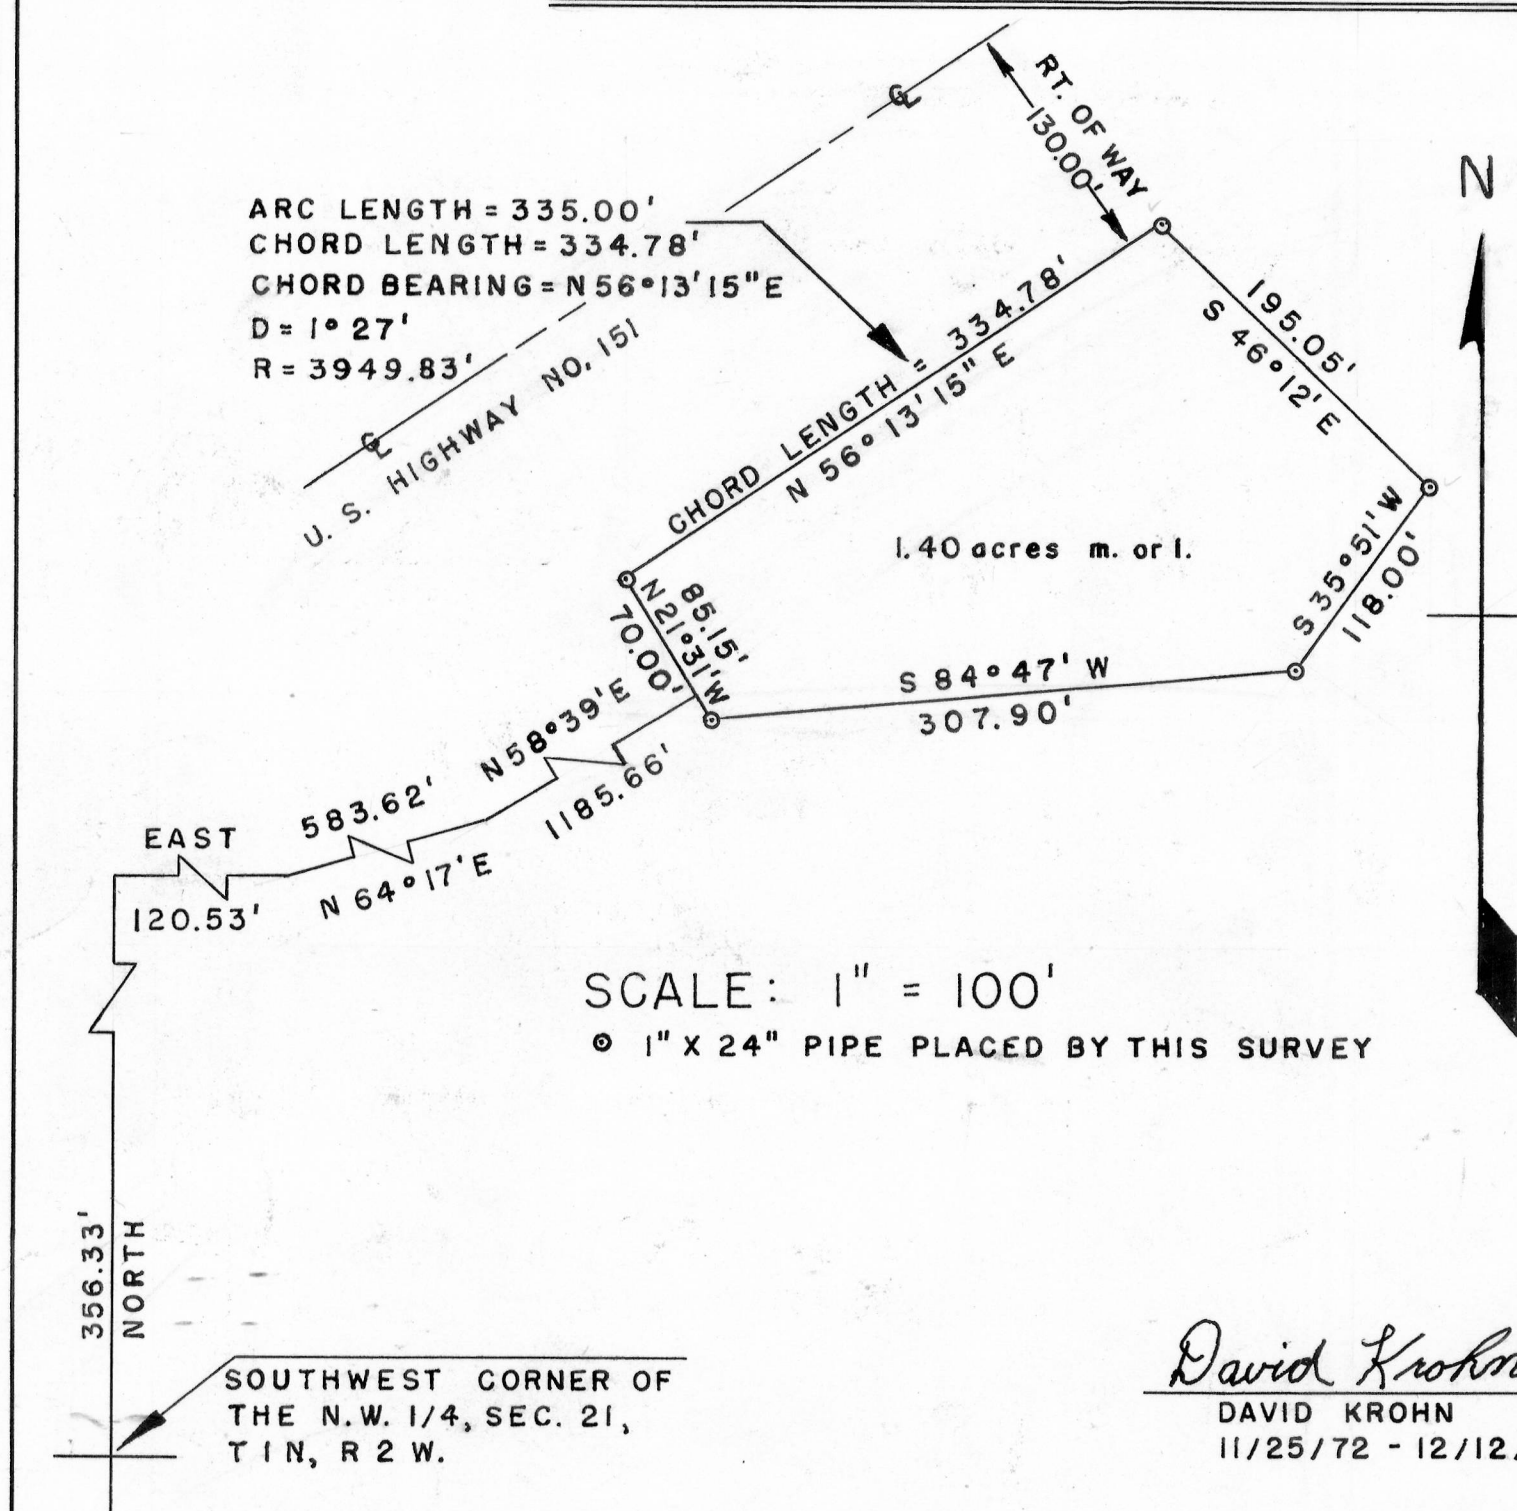

DESCRIPTION:

A part of the N.W. 1/4 of Section 21, T 1 N, R 2 W, of the 4th P.M., Grant County, Wisconsin, described as follows to-wit: Begin at the Southwest corner of the N.W. 1/4 of said Section 21; thence North 356.33 feet; thence East 120.53 feet; thence North 64° 17' East 583.62 feet; thence North 58° 39' East 1185.66 feet; thence North 31° 21' West 70.00 feet to a point which is 130.00 feet Southeast of and normal to the centerline of U. S. Highway #151, and a point of curvature, and the place of beginning; thence 335.00 feet along the arc of a curve, concave Northwesterly, of radius 3949.83 feet having a chord bearing North 56° 13' 15" East 334.78 feet; thence South 46° 12' East 195.05 feet; thence South 35° 51' West 118.00 feet; thence South 84° 47' West 307.90 feet; thence North 31° 21' West 85.15 feet to the place of beginning. Containing 1.40 acres more or less.

David Krohn
 DAVID KROHN
 11/25/72 - 12/12/72

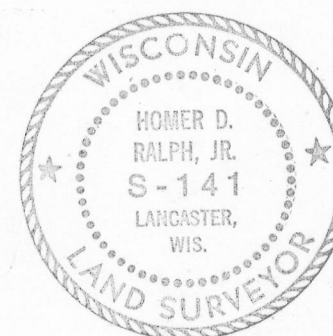

Homer D. Ralph, Jr.
 HOMER D. RALPH, JR.
 SURVEYOR FOR GRANT
 COUNTY, WISCONSIN.