


X P.K. NAIL IN CENTERLINE OF TOWN ROAD
O 1" X 24" IRON PIPE PLACED BY THIS SURVEY


SCHOOL * SURVEY

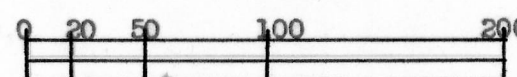


SCALE: 1" = 80'

DESCRIPTION:

Part of the N.W.1/4 of S.E.1/4 of Section 21, T 1 N, R 2 W, of the 4th P.M. in Grant County, Wisconsin described as follows, to-wit: Begin at the Southwest Corner of S.E.1/4 of said Section 21; thence North 132.00 feet; thence East 193.00 feet to the centerline of U.S.H. #35; thence North 13° 00' East 2147.00 feet along said centerline to the centerline of Town Road; thence South 73° 48' East 259.40 feet along centerline to point of beginning; thence South 73° 48' East 150.00 feet along centerline of Town Road; thence South 13° 00' West 290.40 feet; thence North 73° 48' West 150.00 feet; thence North 13° 00' East 290.40 feet to point of beginning. Contains 1.0 acres more or less.

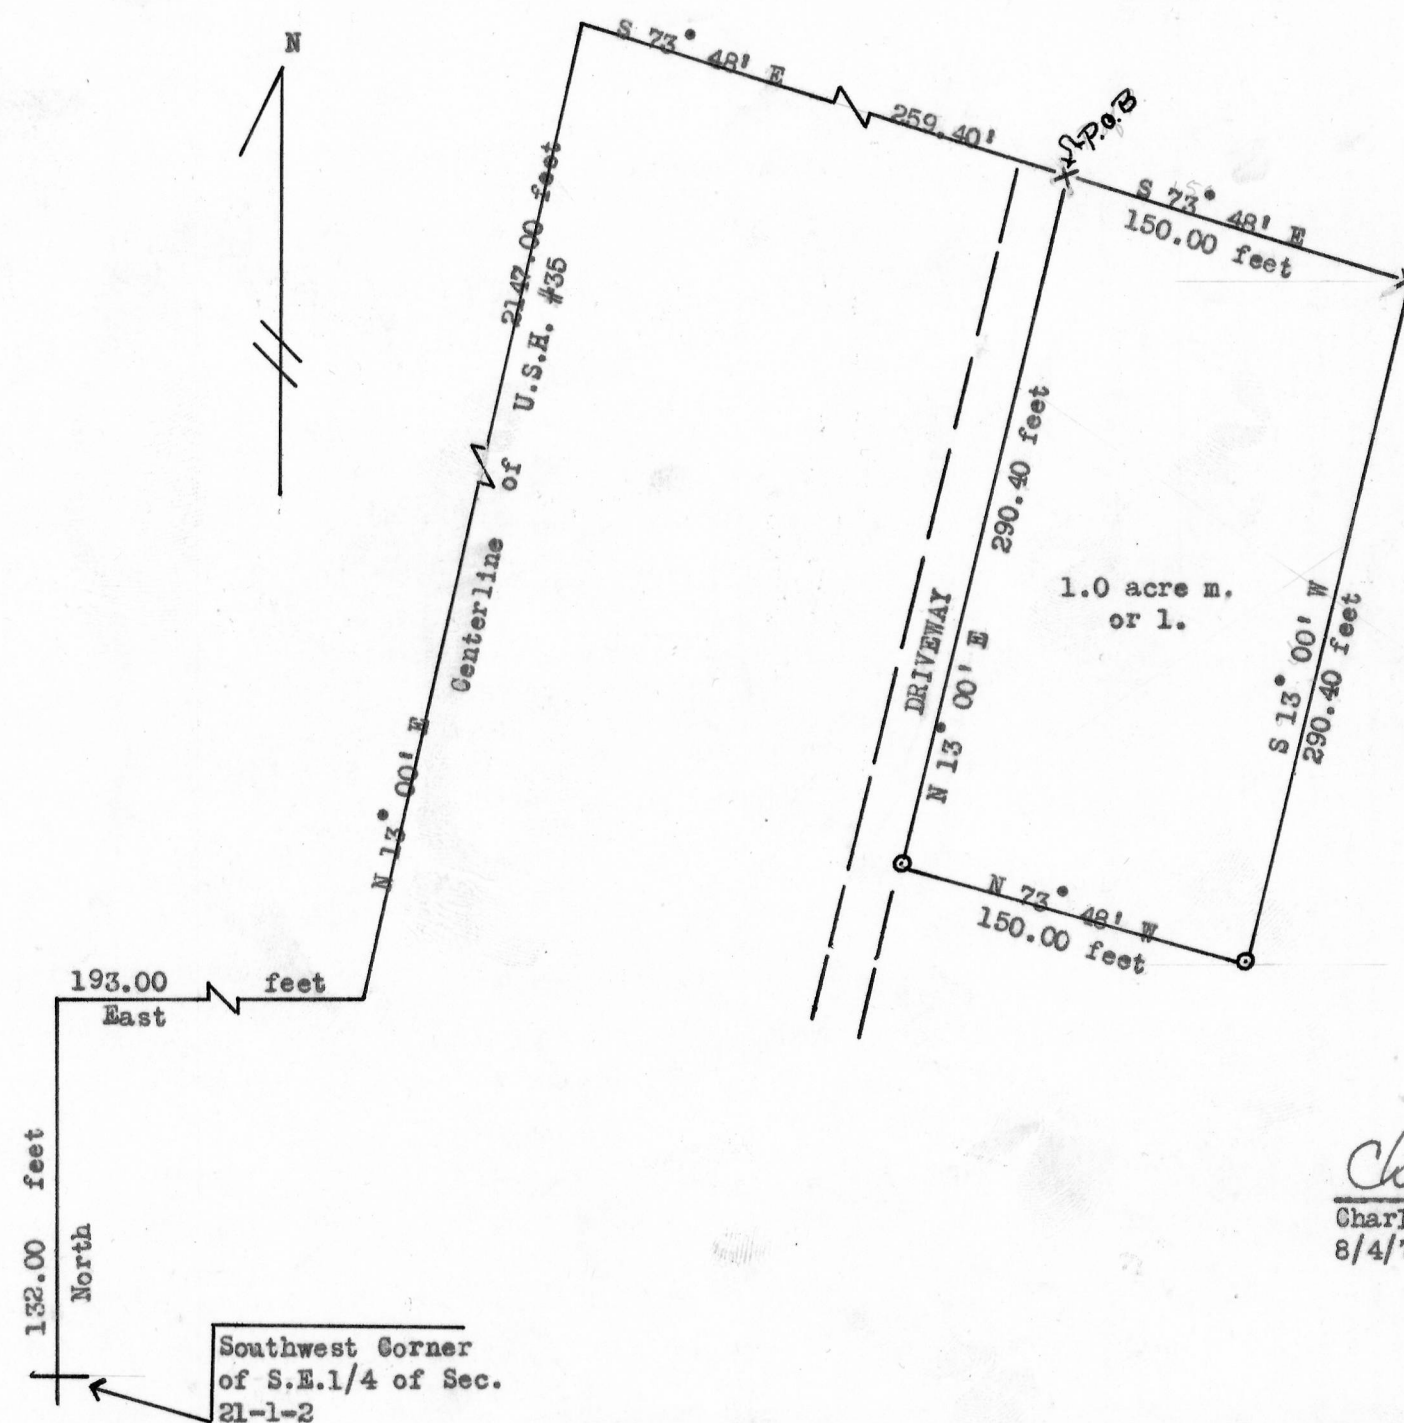

Charles Lange
Charles J. Lange
8/4/71 - 8/6/71

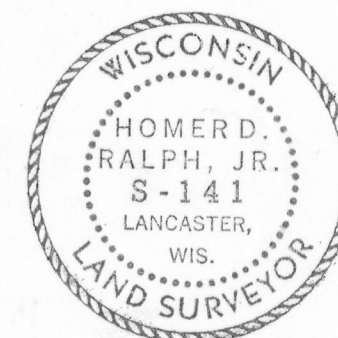

Homer D. Ralph, Jr.
Homer D. Ralph, Jr.
Surveyor for Grant
County, Wisconsin