


FRANK WELP SURVEY


SCALE: 1" = 60'

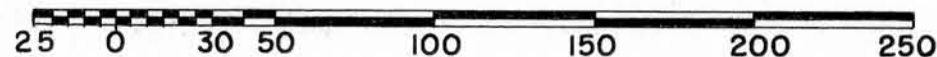

⊙ 1" X 24" IRON PIPE PLACED BY THIS SURVEY

CENTER OF
SECTION 36
T 1 N, R 2 W,
OF THE 4TH PM.

N

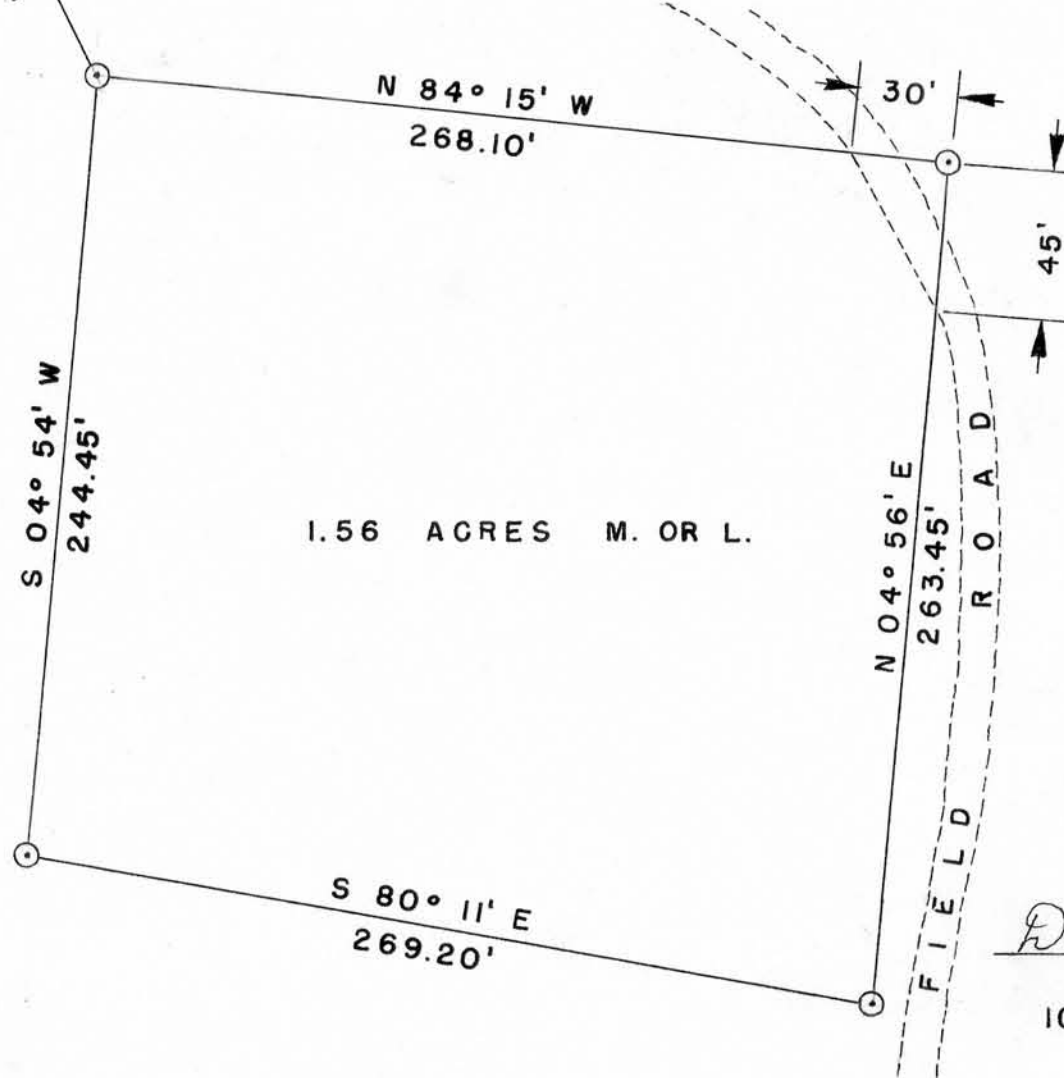


DESCRIPTION:

A part of the S.W.1/4, of the S.E.1/4, of Section 36,
T 1 N, R 2 W, of the 4th P.M., Grant County, Wisconsin,
described as follows to-wit:

Begin at the Center of said Section 36;
 thence South 22° 58' East 1048.75 feet;
 thence South 26° 19' East 866.80 feet to the point of
 beginning;
 thence South 04° 54' West 244.45 feet;
 thence South 80° 11' East 269.20 feet;
 thence North 04° 56' East 263.45 feet;
 thence North 84° 15' West 268.10 feet to the point of
 beginning.

Containing 1.56 acres more or less.

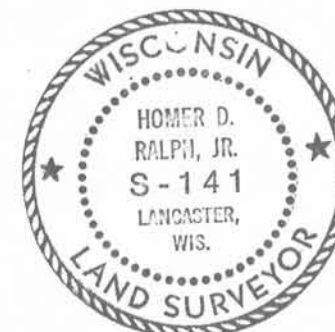

David K. Krohn
 DAVID K. KROHN
 10/20/73 — 10/23/73

Homer D. Ralph, Jr.
 HOMER D. RALPH, JR.
 SURVEYOR FOR GRANT
 COUNTY, WISCONSIN.


F/63

FRANK WELP SURVEY

SCALE: 1" = 60'



⊙ 1" X 24" IRON PIPE PLACED BY THIS SURVEY

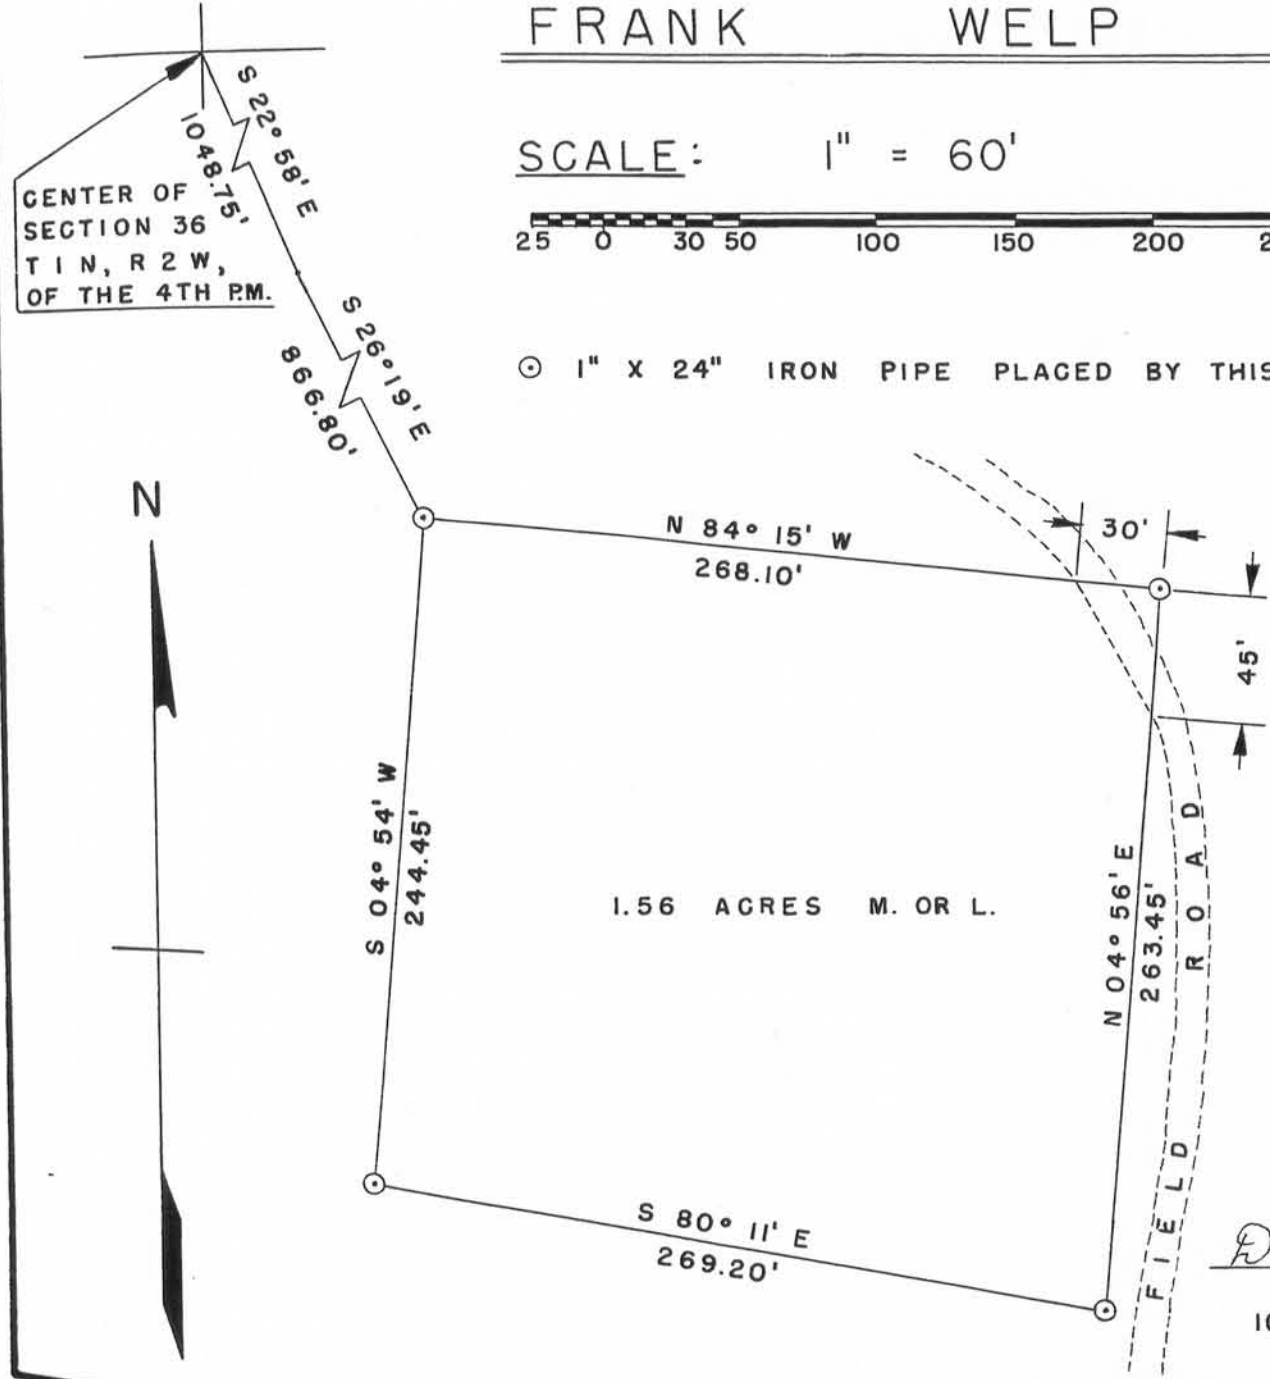

DESCRIPTION:

A part of the S.W.1/4, of the S.E.1/4, of Section 36, T 1 N, R 2 W, of the 4th P.M., Grant County, Wisconsin, described as follows to-wit:
 Begin at the Center of said Section 36;
 thence South 22° 58' East 1048.75 feet;
 thence South 26° 19' East 866.80 feet to the point of beginning;
 thence South 04° 54' West 244.45 feet;
 thence South 80° 11' East 269.20 feet;
 thence North 04° 56' East 263.45 feet;
 thence North 84° 15' West 268.10 feet to the point of beginning.

Containing 1.56 acres more or less.

1.56 ACRES M. OR L.



David K. Krohn
 DAVID K. KROHN
 10/20/73 — 10/23/73

Homer D. Ralph, Jr.
 HOMER D. RALPH, JR.
 SURVEYOR FOR GRANT
 COUNTY, WISCONSIN.