


# WALTER ABING SURVEY

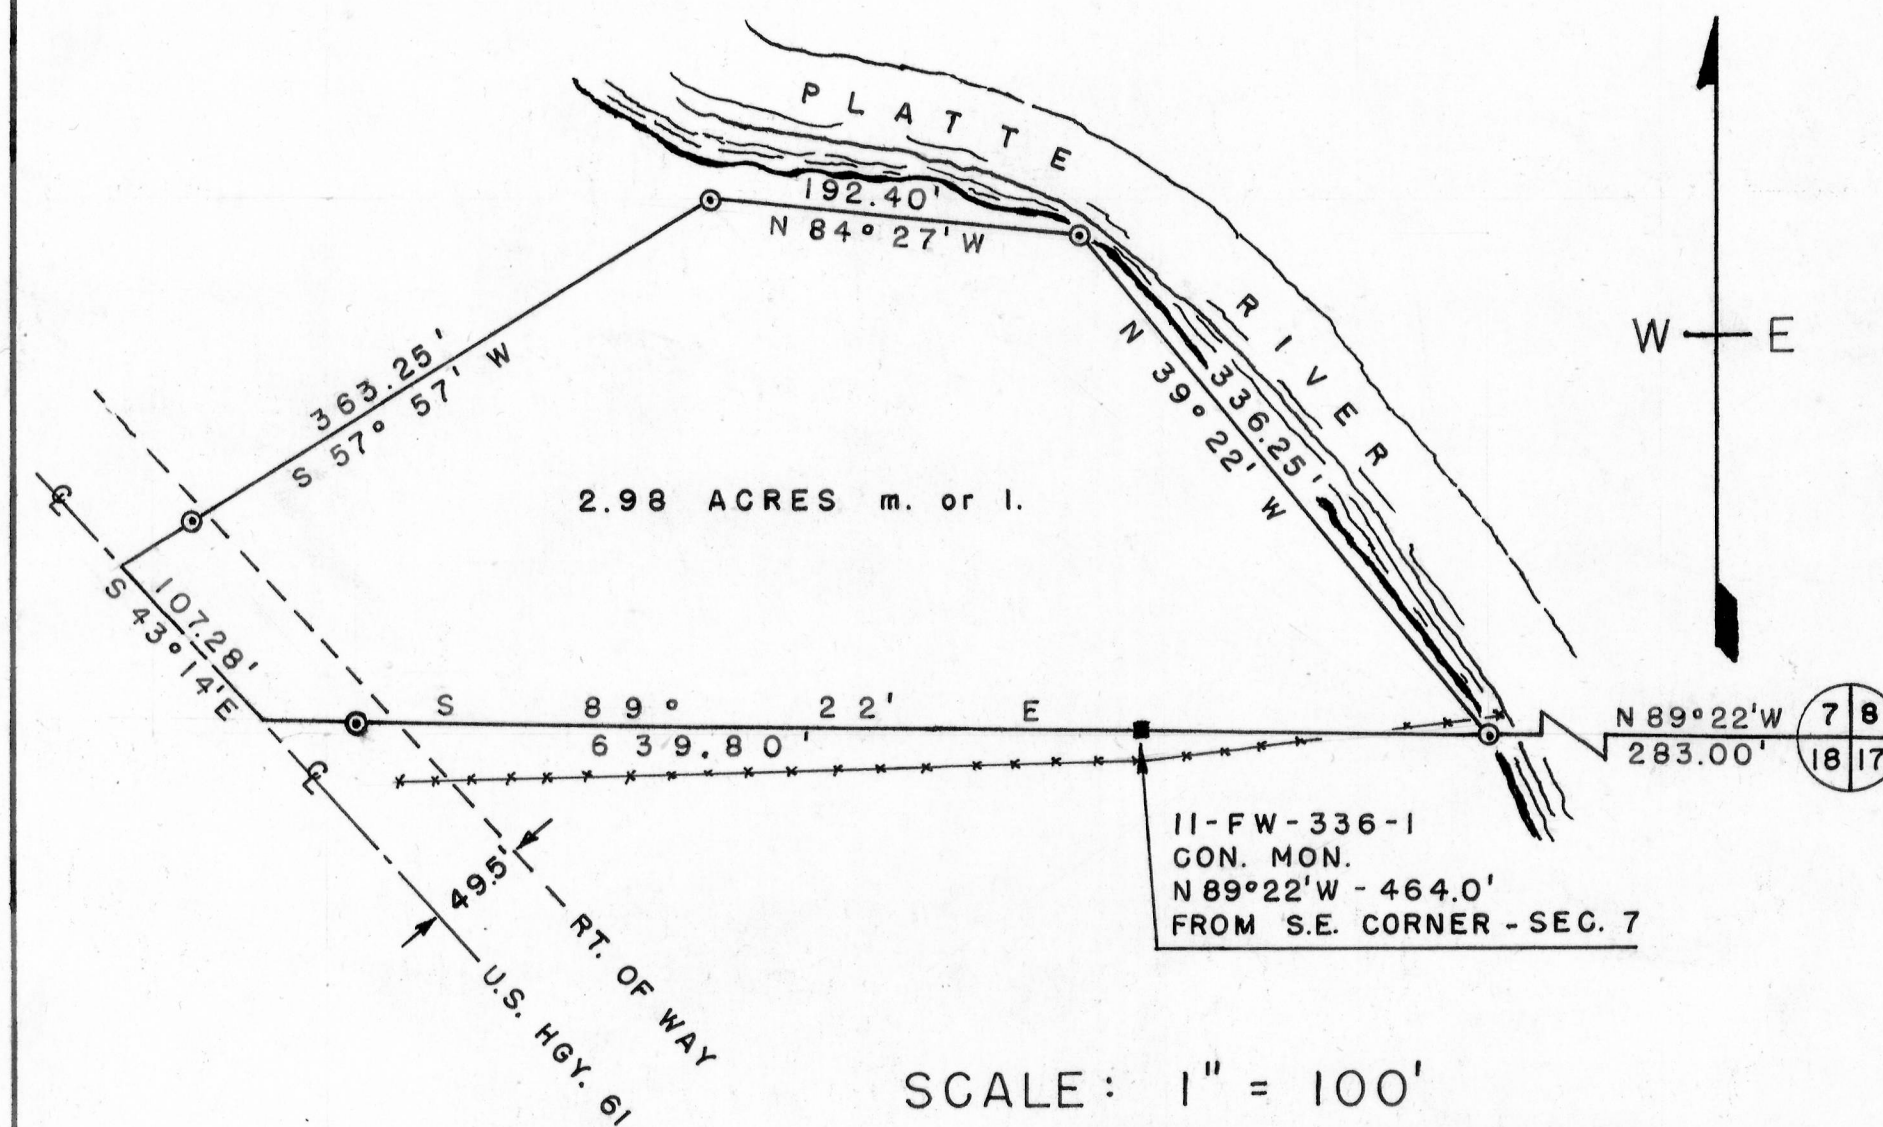

## DESCRIPTION:

A part of the S.E.1/4 of the S.E.1/4 of Section 7, T 2 N, R 2 W, of the 4th P.M., Grant County, Wisconsin, described as follows to-wit: Begin at the Southeast corner of said Section 7; thence North 89° 22' West 283.00 feet to point of beginning; thence North 39° 22' West 336.25 feet; thence North 84° 27' West 192.40 feet; thence South 57° 57' West 363.25 feet to the centerline of U.S. Highway 61; thence South 43° 14' East 107.28 feet along said centerline; thence South 89° 22' East 639.80 feet to point of beginning. Containing 2.98 acres more or less.


SCALE: 1" = 100'

⊙ 1" X 24" PIPE PLACED BY THIS SURVEY

■ CONCRETE MONUMENT

----- FENCE

David Krohn  
David Krohn  
11/6/71 - 12/20/71

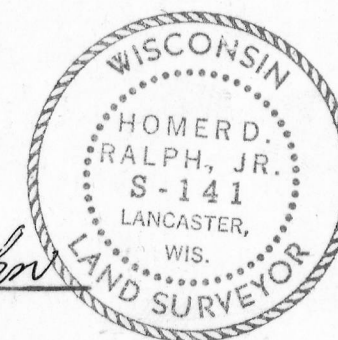

Homer D. Ralph, Jr.  
Homer D. Ralph, Jr.  
Surveyor for Grant  
County, Wisconsin