



1"=200'

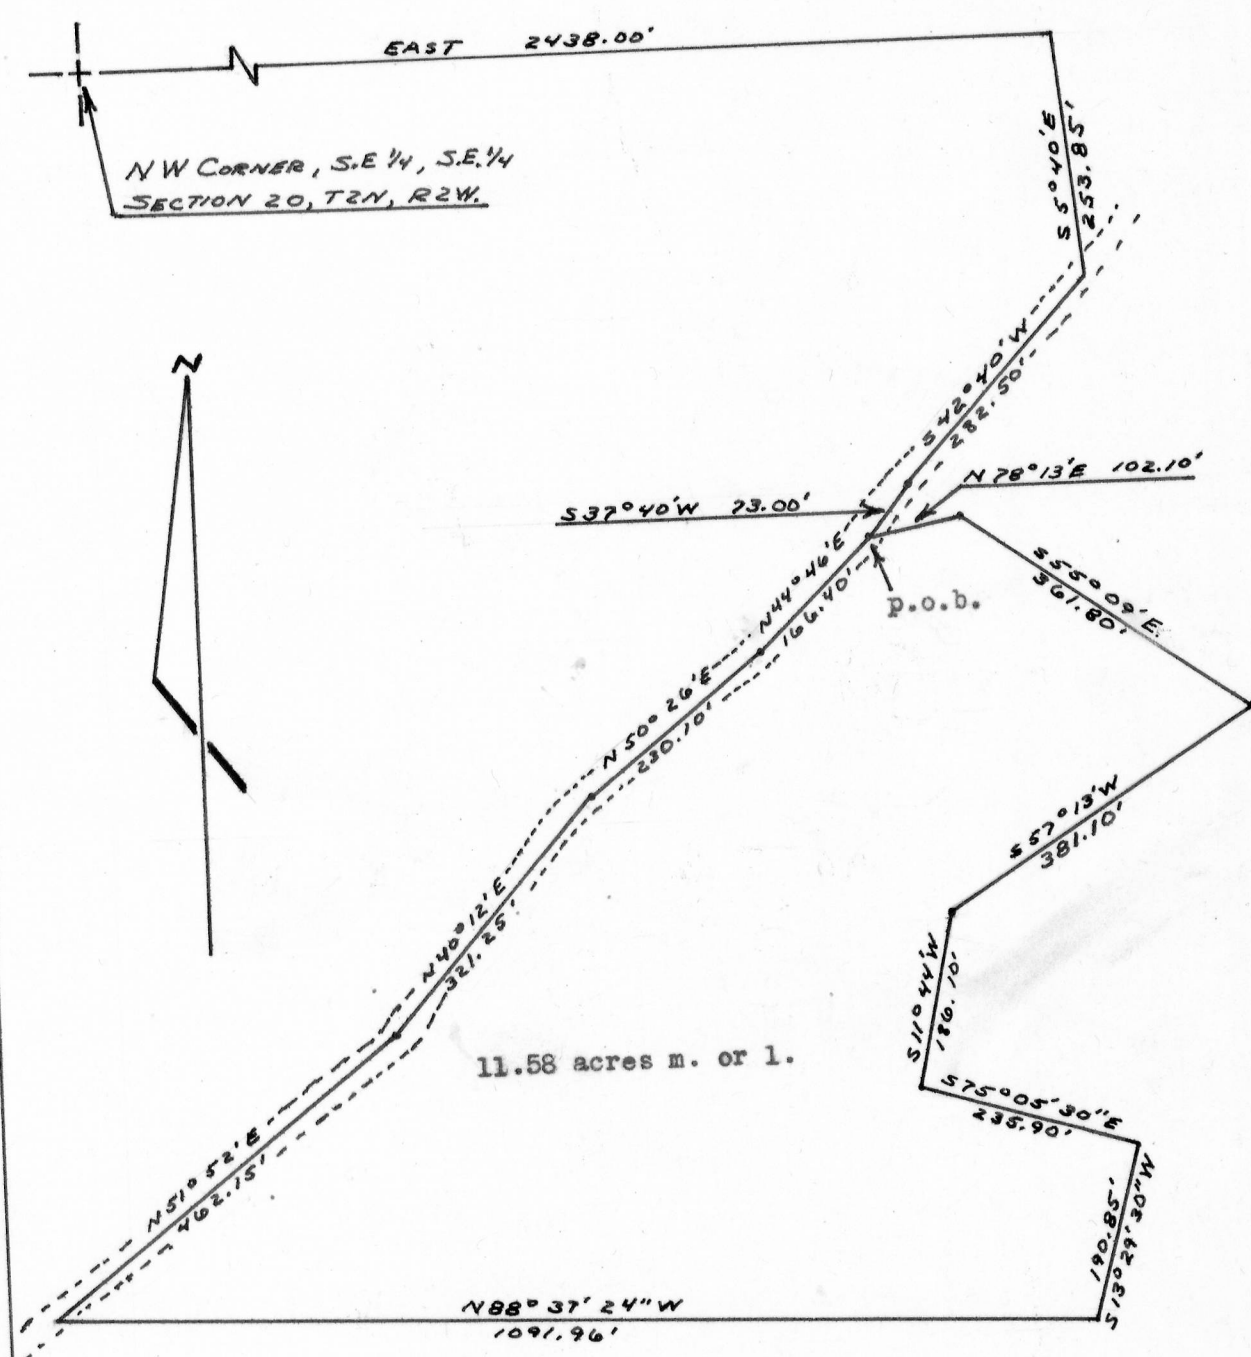


TOM SCHULTZ - SURVEY

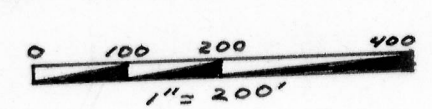

DESCRIPTION

A part of the ~~S.W. 1/4~~ of the S.W. 1/4 of Section 21, T 2 N, R 2 W, of the 4th P.M., Grant County, Wisconsin, described as follows to-wit: Begin at the Northwest Corner of S.E. 1/4 of S.E. 1/4 of Section 20, T 2 N, R 2 W; thence East 2438.00 feet; thence South 5° 40' East 253.85 feet; thence South 42° 40' West 282.50 feet; thence South 37° 40' West 73.00 feet to the point of beginning; thence North 78° 13' East 102.10 feet; thence South 55° 09' East 361.80 feet; thence South 57° 13' West 381.10 feet; thence South 11° 44' West 186.10 feet; thence South 75° 05' 30" East 235.90 feet; thence South 13° 29' 30" West 190.85 feet; thence North 88° 37' 24" West 1091.96 feet to the centerline of town road; thence North 51° 52' East 462.15 feet; thence North 40° 12' East 321.25 feet; thence North 50° 26' East 230.10 feet; thence North 44° 46' East 166.40 feet to the place of beginning. Containing 11.6 acres more or less.

Charles Lange
Charles Lange
6/15/71 - 7/28/71

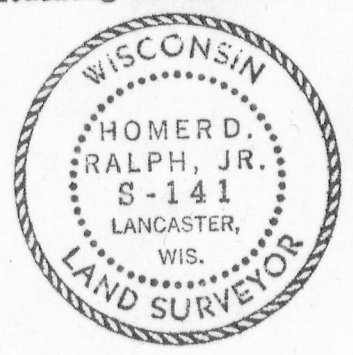

Homer D. Ralph, Jr.
Homer D. Ralph, Jr.
Surveyor for Grant
County, Wisconsin