


MITCHELL—MITCHELL SURVEY

LEGEND:

- 1" X 24" IRON PIPE PLACED BY THIS SURVEY
- NAIL PLACED BY PREVIOUS SURVEY
- ▨ FARM BUILDINGS
- 1" X 24" IRON PIPE PLACED BY PREVIOUS SURVEY.

DESCRIPTION

A part of the S.W. 1/4 of the N.W. 1/4 of Section 4, T 4 N, R 2 W, of the 4th P.M., Grant County, Wisconsin, described as follows to-wit: Begin at the Southeast corner of the S.W. 1/4 of the N.W. 1/4 of said Section 4; thence North 60°41' West 601.75 feet; thence South 35°54' West 101.75 feet to point of beginning; thence North 47°45' West 45.28 feet; thence South 35°54' West 59.25 feet; thence South 54°06' East 45.00 feet; thence North 35°54' East 54.25 feet to point of beginning.

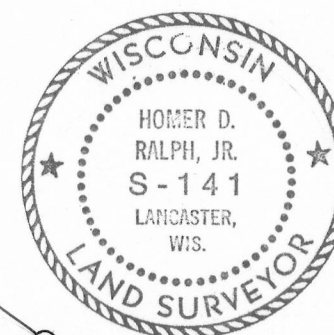



Homer D. Ralph, Jr.

HOMER D. RALPH JR.
SURVEYOR FOR GRANT
COUNTY, WISCONSIN

David K. Krohn

DAVID K. KROHN
8/22/74-8/23/74

SCALE: 1" = 50'

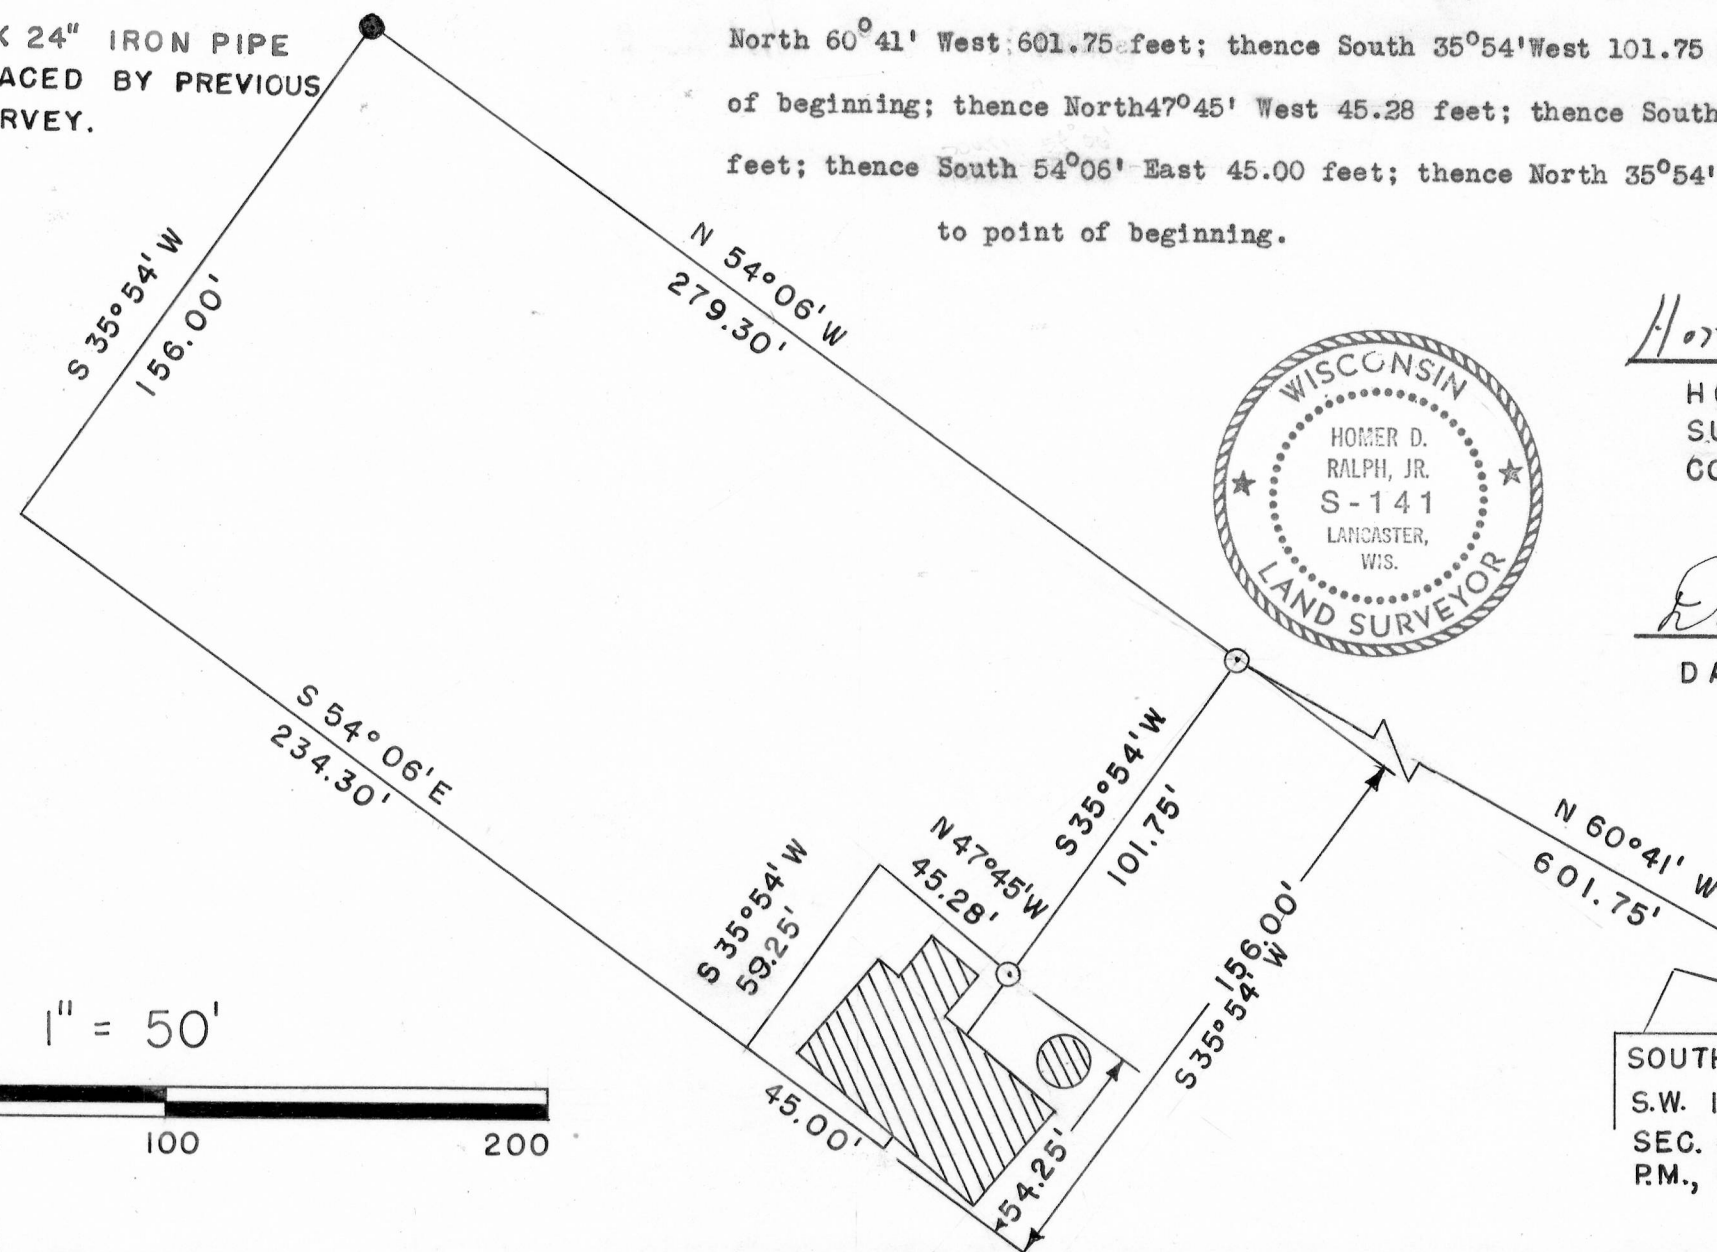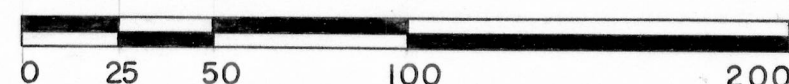

SOUTHEAST CORNER OF THE
S.W. 1/4 OF THE N.W. 1/4 OF
SEC. 4, T 4 N, R 2 W, OF THE 4TH
P.M., GRANT CO. WISCONSIN.