


PHILLIPS SURVEY

SCALE 1"=100'

o-1" X 24" Iron Pipe placed
by this Survey.


Northeast corner of
the Southeast 1/4 of
the Northwest 1/4 of
Section 17-4-2.

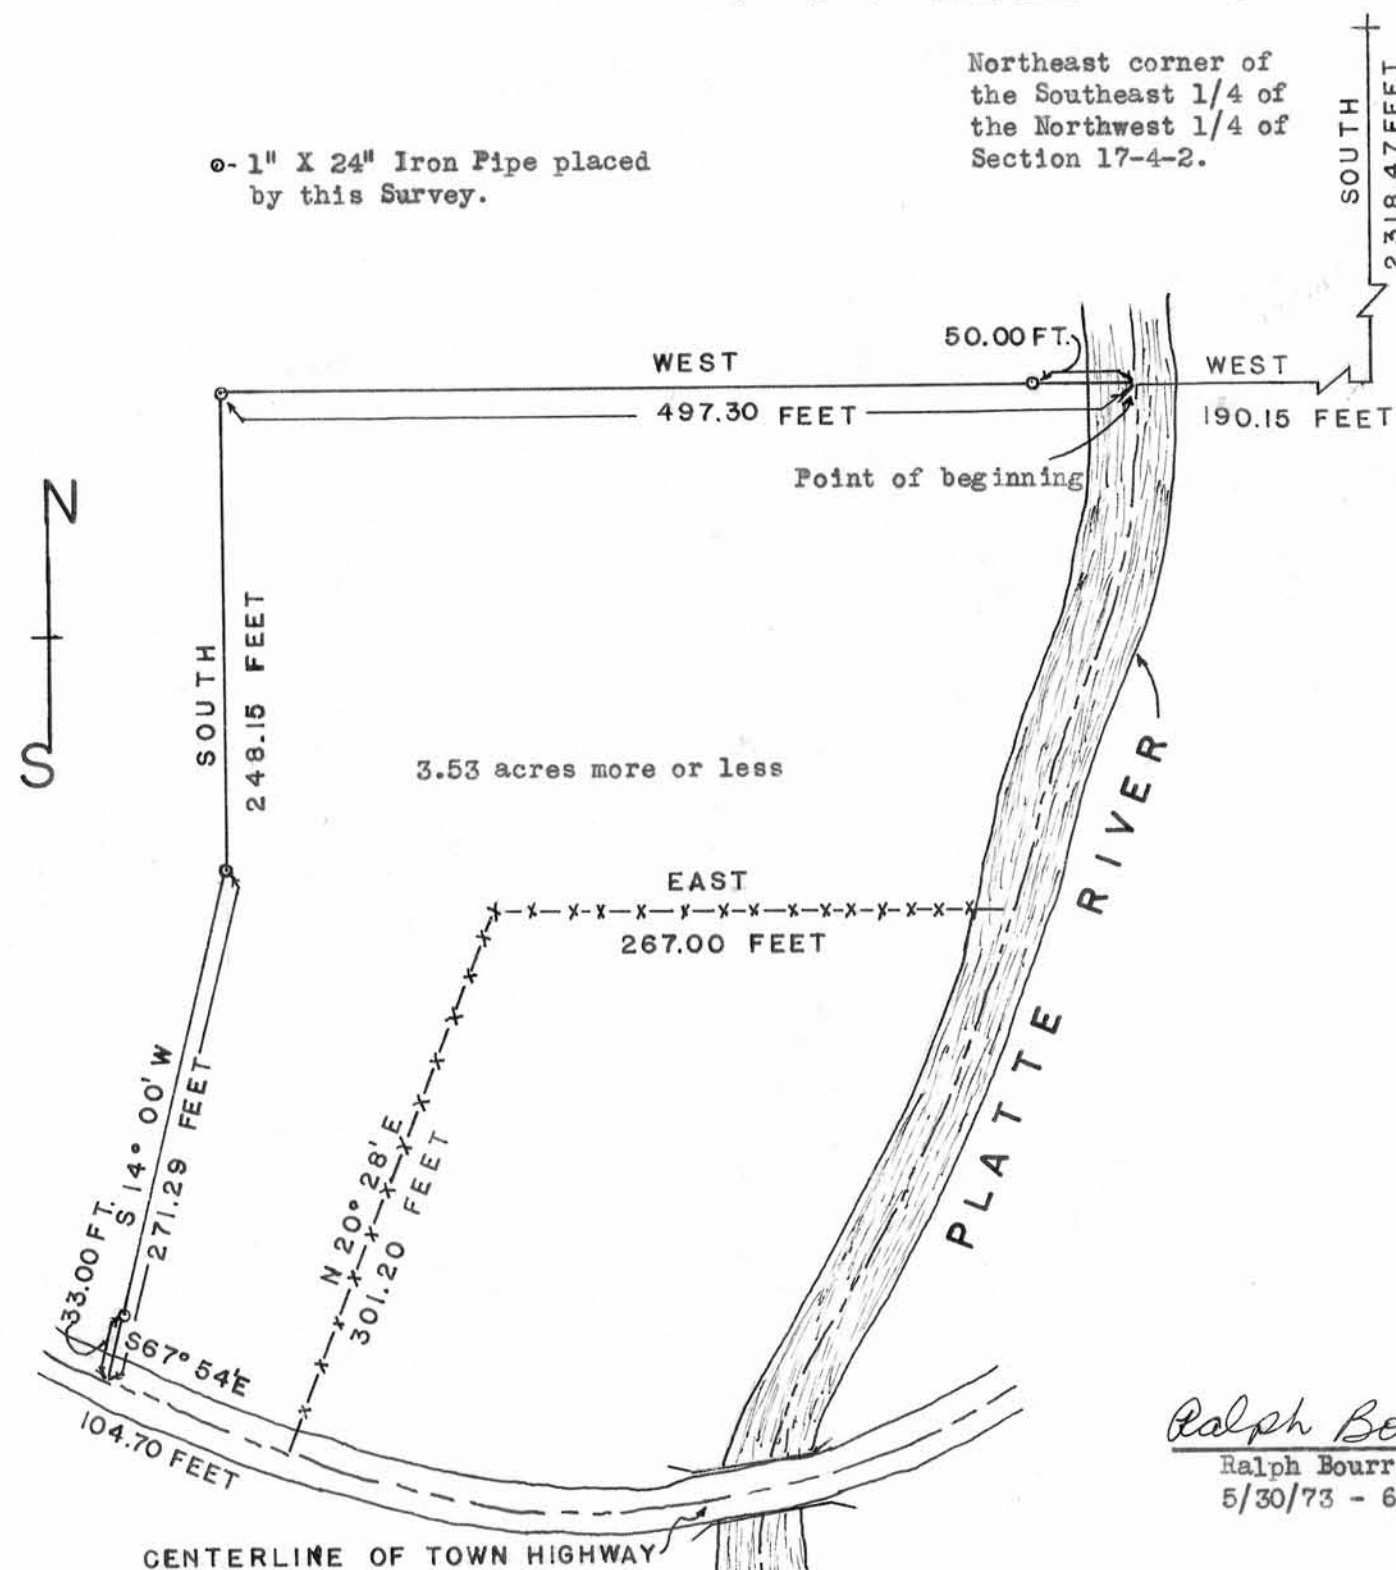

DESCRIPTION:

A part of the East 1/2 of the S.W. 1/4 of Section 17, T 4 N, R 2 W, of the 4th P.M. in Grant County, Wisconsin, described as follows to-wit; Begin at a point on the centerline of the Platte River which is South 2318.47 feet and West 190.15 feet from the Northeast corner of the Southeast 1/4 of the Northwest 1/4 of said Section 17; thence West 497.30 feet; thence South 248.15 feet; thence South 14° 00' West 271.29 feet to the center of Town Highway; thence South 67° 54' East 104.70 feet along center of said Town Highway; thence North 20° 28' East 301.20 feet; thence East 267.00 feet to center of the Platte River; thence Northeasterly along center of the Platte River to the point of beginning. Containing 3.53 acres more or less.

Ralph Bourret
Ralph Bourret
5/30/73 - 6/15/73

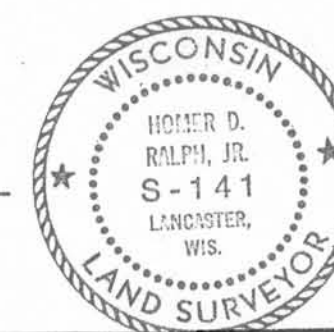

Homer D. Ralph, Jr.
Homer D. Ralph, Jr.
Surveyor for Grant
County, Wisconsin.

The correct description of the lands described in Quit claim deed "443-138" is as follows, to-wit:

DESCRIPTION:

Part of the East $1/2$ of the southwest $1/4$ of Section 17, T 4 N, R 2 W, of the 4th P.M. in Grant County, Wisconsin, described as follows to-wit;

Begin at a point on the centerline of the Platte River which is South 2594.97 feet and West 225.75 feet from the Northeast corner of the southeast $1/4$ of the Northwest $1/4$ of said Section 17; thence West 267.00 feet; thence South $20^{\circ} 28'$ West 301.20 feet to the center of the Town Highway running generally east and west through said quarter section; thence easterly along center of said Town Highway to the center of said Platte River; thence northeasterly along the center of said Platte River to the point of beginning.



Homer D. Ralph, Jr.
Homer D. Ralph, Jr.
Surveyor for Grant
County, Wisconsin