


WEBER-FENNIMORE SCHOOL DISTRICT SURVEY

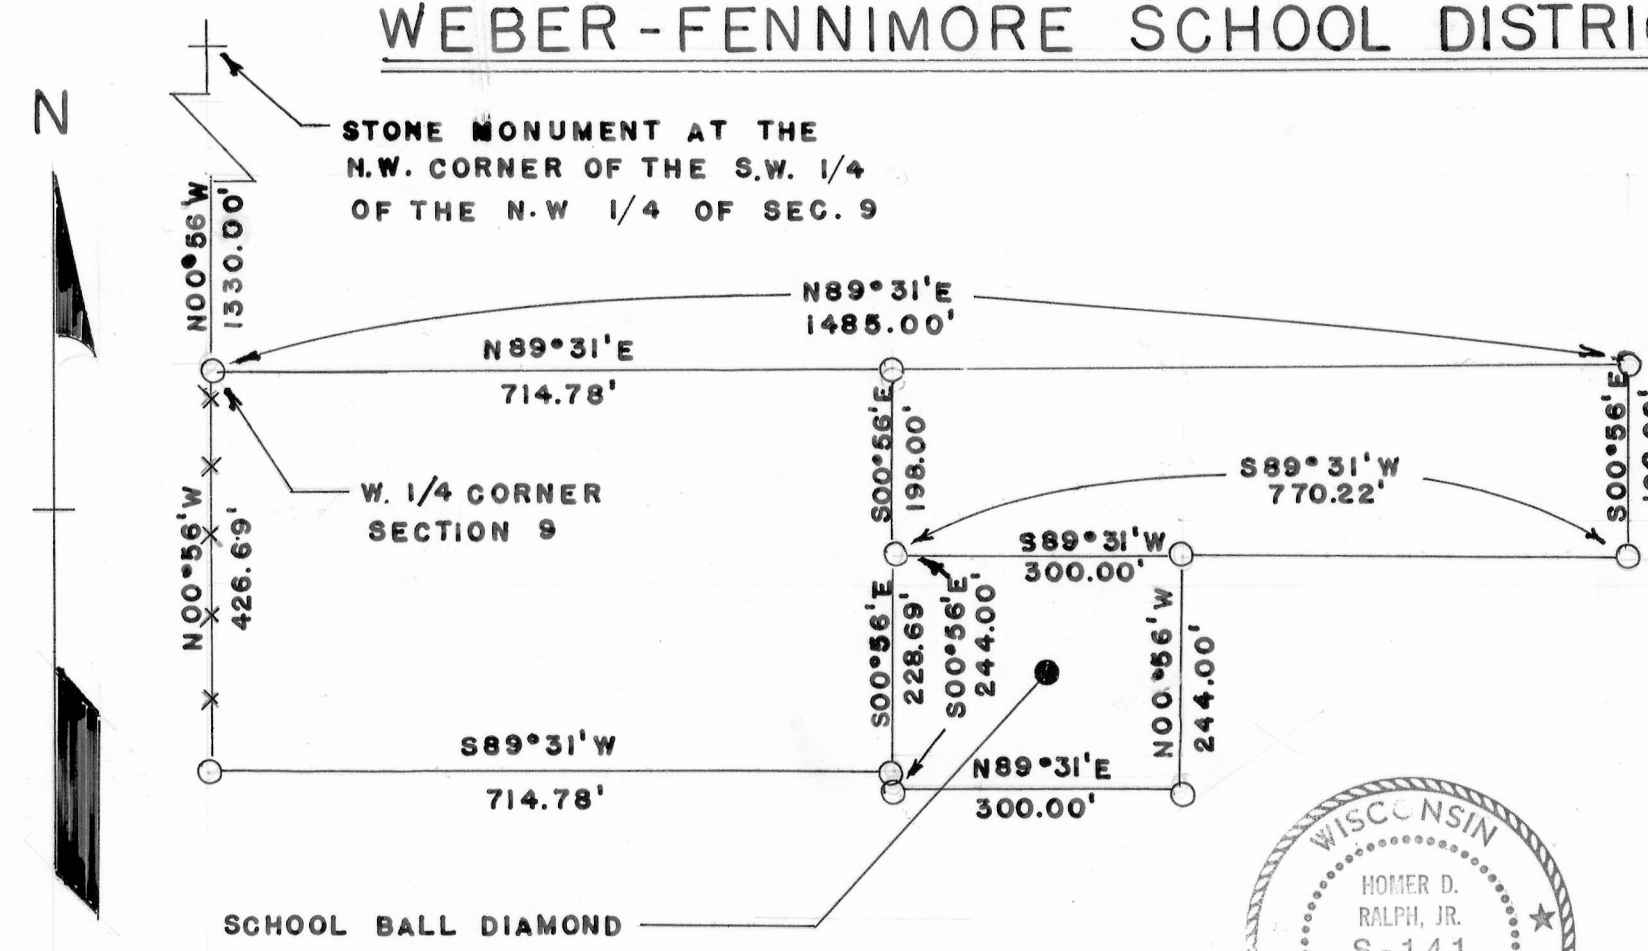


DESCRIPTION:

The S.W. 1/4 of Section 9 except beginning at the West Quarter corner of Section 9;
thence North 89°31' East 1,485.00 feet;
thence South 00°56' East 198.00 feet;
thence South 89°31' West 770.22 feet;
thence South 00°56' East 228.69 feet;
thence South 89°31' West 714.78 feet to the West boundary of Section 9;
thence North 00°56' West 426.69 feet along the section line to the place of beginning,
and excepting another parcel of land as follows:
commencing at the West Quarter corner of Section 9;
thence North 89°31' East 714.78 feet; thence South 00°56' East 198.00 feet to the point of beginning;
thence South 00°56' East 244.00 feet;
thence North 89°31' East 300.00 feet;
thence North 00°56' West 244.00 feet;
thence South 89°31' West 300.00 feet to the point of beginning.

LEGEND:

○ 1" x 24" PIPE PLACED BY THIS SURVEY

Homer D. Ralph, Jr.
HOMER D. RALPH JR.
SURVEYOR FOR GRANT
COUNTY, WISCONSIN

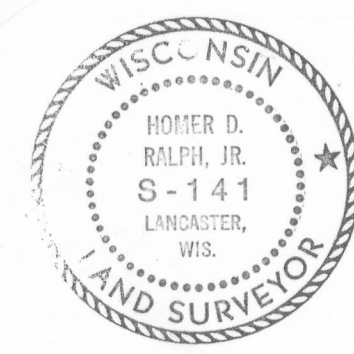

SCALE: 1" = 200'



All in T 5 N, R 2 W of the 4th P.M., Grant County, Wisconsin.

David K. Krohn
DAVID K. KROHN
11/15/74 11/22/74