


DEMPSEY SURVEY

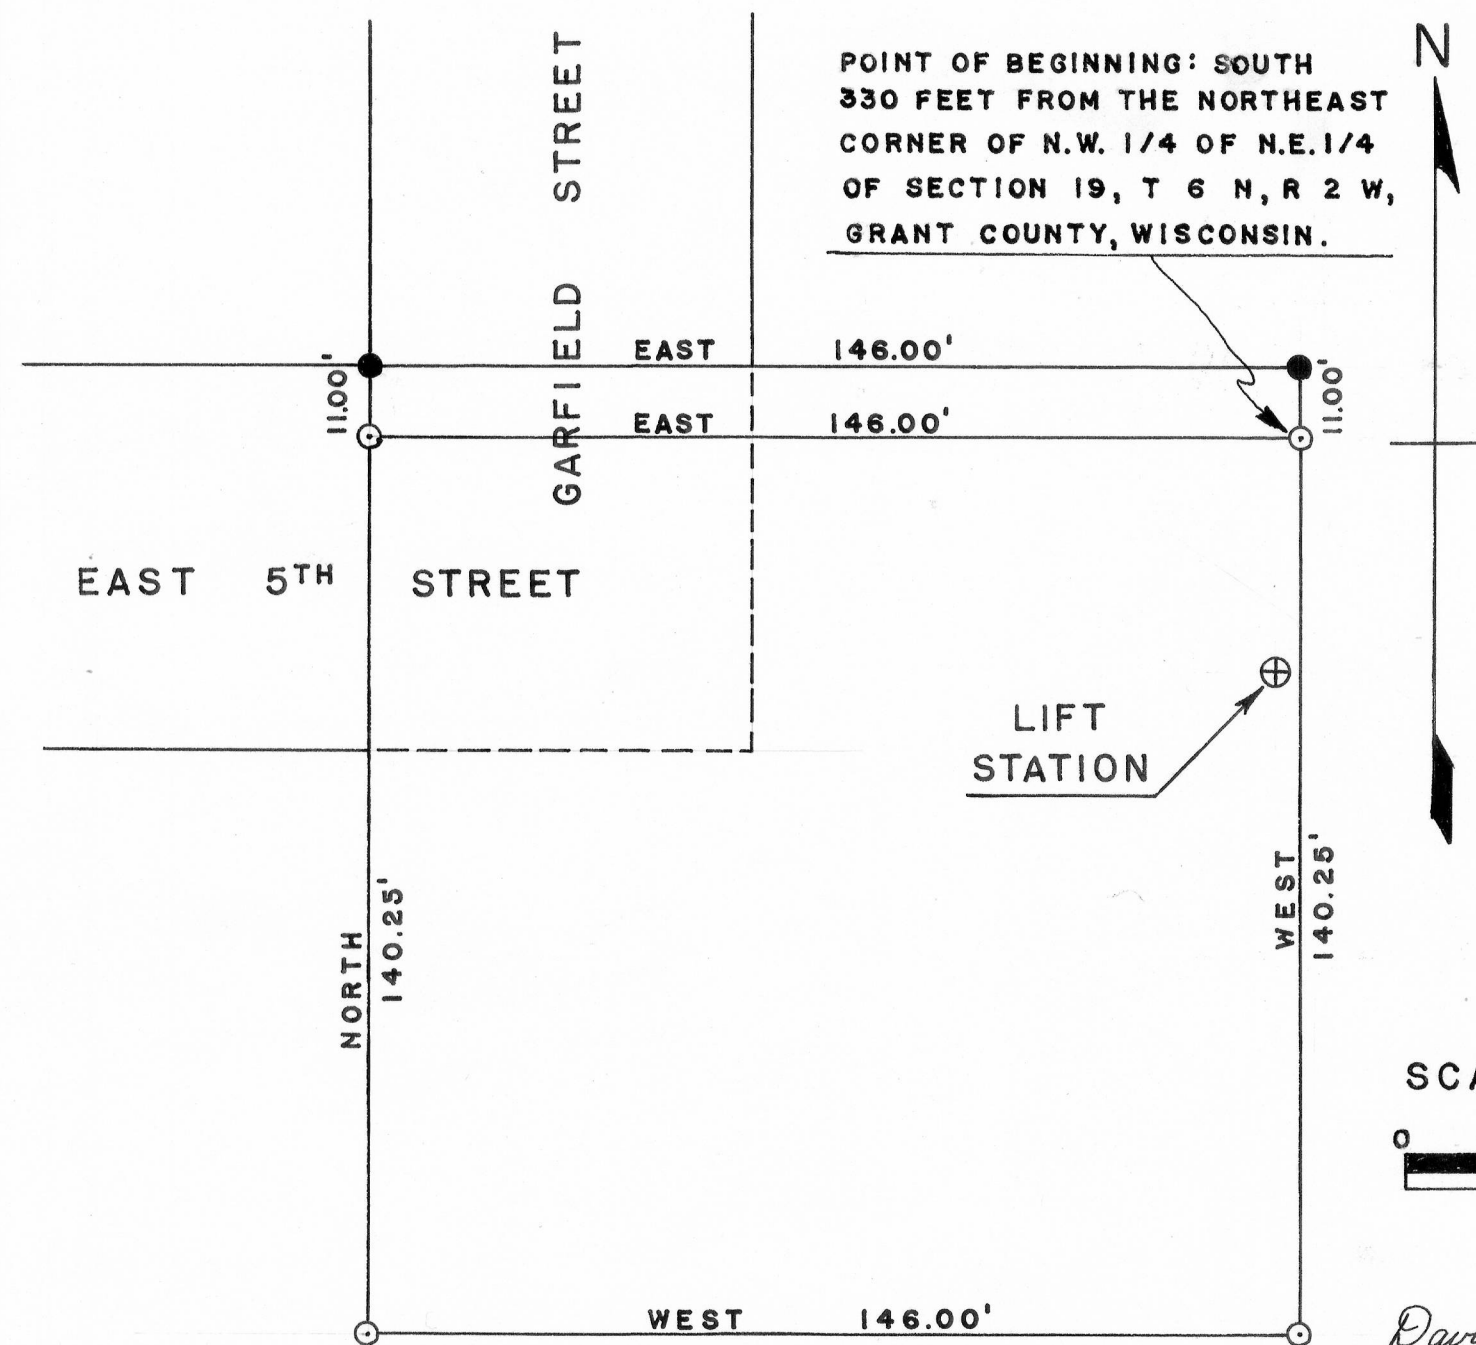


DESCRIPTION:


Begin at a point which is 330 feet South from the Northeast Corner of N.W. 1/4 of N.E. 1/4 of Section 19, T 6 N, R 2 W, Grant County, Wisconsin; thence South 140.25 feet; thence West 146.00 feet; thence North 140.25 feet; thence East 146.00 feet to point of beginning. The above described tract is designated as part of Outlot 1 on the assessor's Plat of the City of Fennimore.

- ⊙ 1" X 24" IRON PIPE PLACED BY THIS SURVEY
- IRON PIPE PLACED BY A PREVIOUS SURVEY

SCALE: 1" = 30'

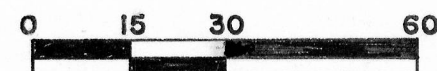

David K. Krohn
 DAVID K. KROHN
 7/13/73 - 7/20/73

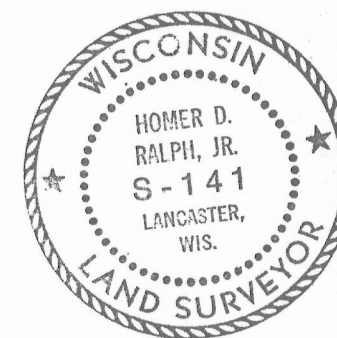

Homer D. Ralph, Jr.
 HOMER D. RALPH, JR.
 SURVEYOR FOR GRANT
 COUNTY, WISCONSIN