


SALMON SURVEY

WATERSTOWN

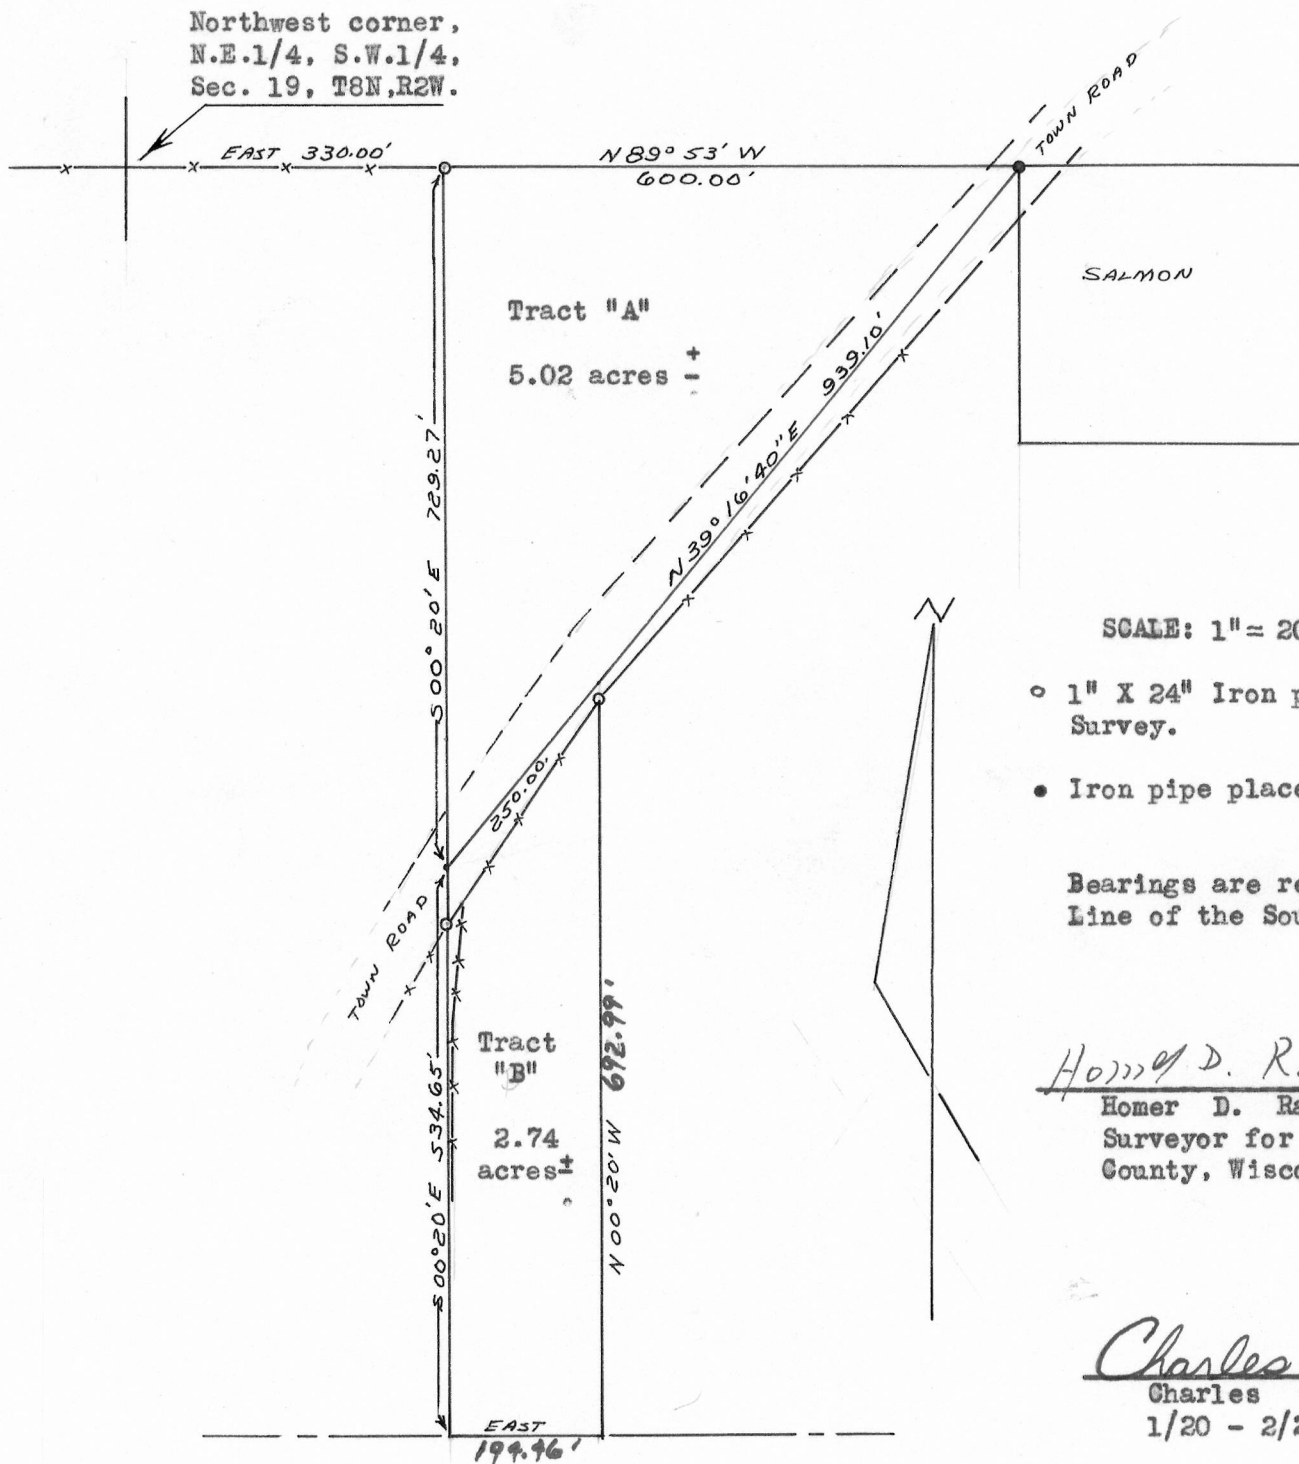

Description: Tract "A"

Part of the N.E.1/4 of the S.W.1/4 of Section 19, T 8 N, R 2 W. of the 4th P.M., Grant County, Wisconsin, described as follows:

Begin at a point which is 330.00 feet East of the Northwest corner of said N.E.1/4 of S.W.1/4; thence South 00° 20' East 729.27 feet to the centerline of town road; thence North 39° 16' 40" East 939.10 feet along a chord to the curve of said centerline of town road; thence North 89° 53' West 600.00 feet to the place of beginning. Containing 5.02 acres more or less.

Description: Tract "B"

Part of the N.E.1/4 of S.W.1/4 of Section 19, T 8 N, R 2 W. of the 4th P.M., Grant County, Wisconsin, described as follows:

Begin at a point which is East 330.00 feet; thence South 00° 20' East 729.27 feet from the N.W. corner of said N.E.1/4 of S.W.1/4; thence South 00° 20' East 534.65 feet; thence East 194.46 feet along the South line of said N.E.1/4 of S.W.1/4; thence North 00° 20' West 692.99 feet to a point on the town road; thence South 39° 16' 40" West 250.00 feet to the place of beginning. Containing 2.74 acres more or less.

C. 19 1/2
J. 15.0
110 miles