


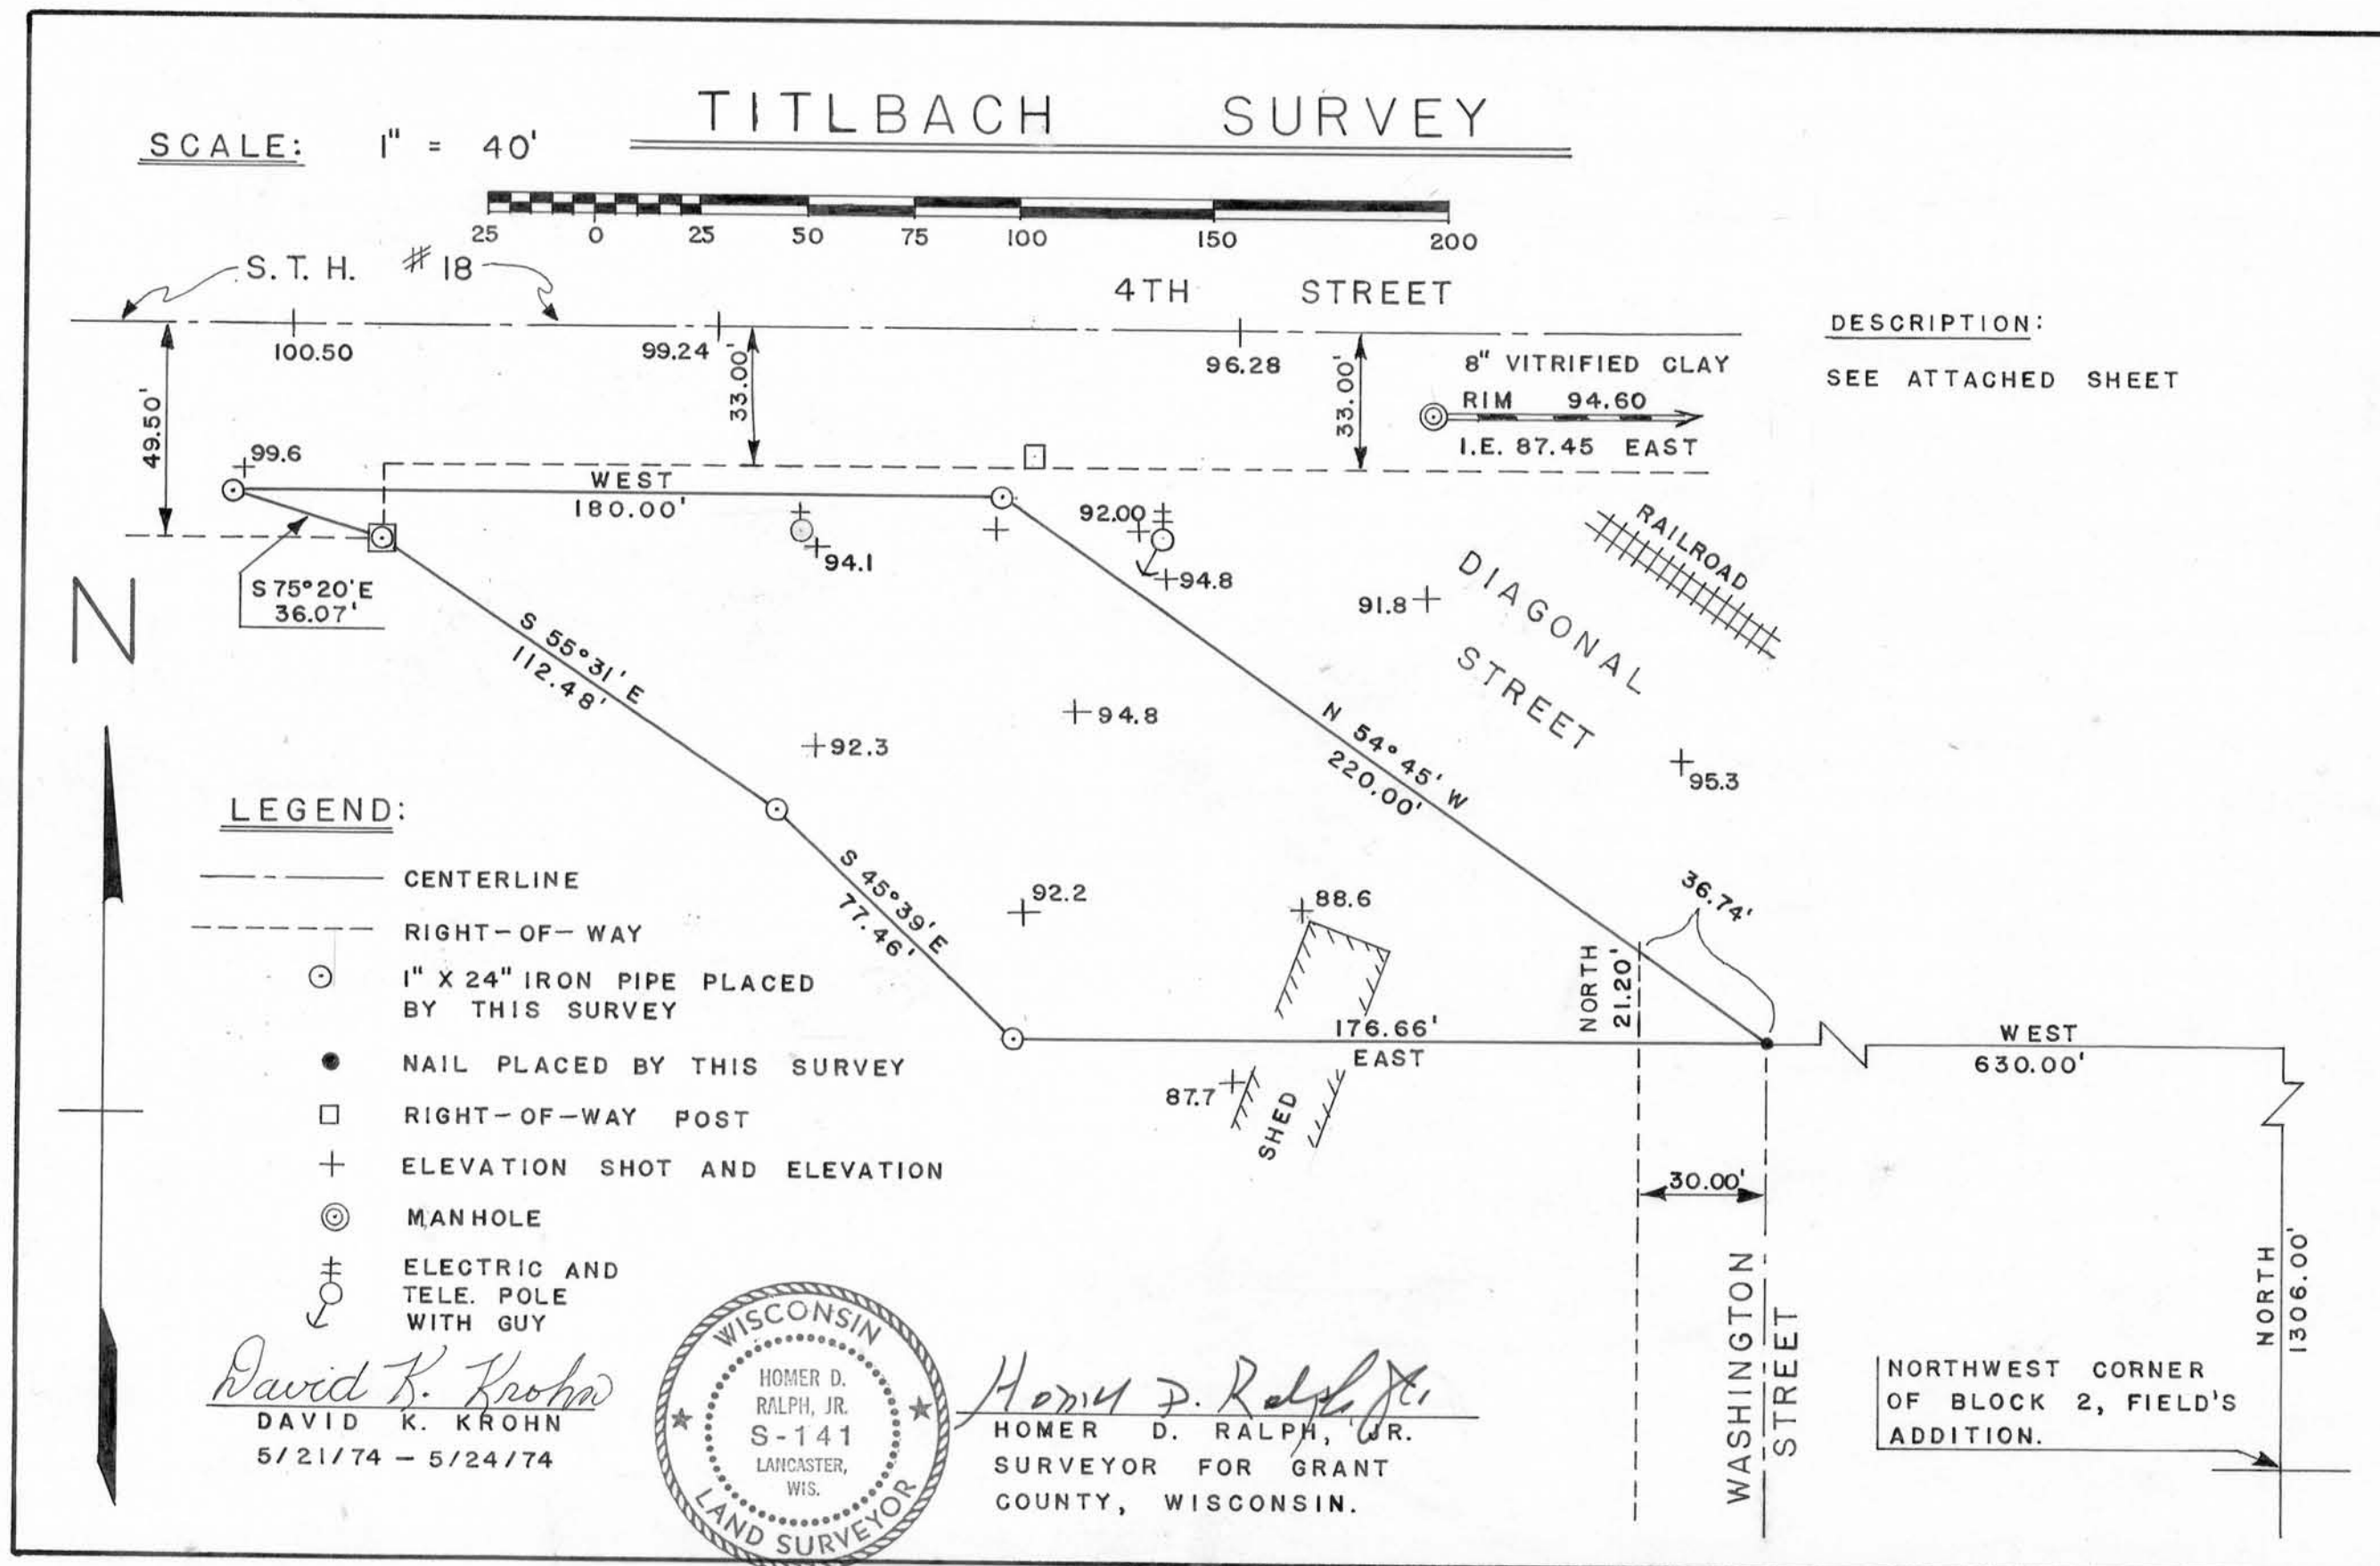

TITLBACH SURVEY

DESCRIPTION:

Part of the N.W.1/4 of Section 19, T 6 N, R 2 W, of the 4th P.M., Grant County, Wisconsin, described as follows to-wit:
Begin at the Northwest corner of Block 2, Field's Addition to the City of Fennimore;
thence North 1306.00 feet;
thence West 630.00 feet;
thence North 54° 45' West 36.74 feet to a point on the Western right-of-way of Washington Street and the point of beginning;
thence North 54° 45' West 183.26 feet;
thence West 180.00 feet;
thence South 75° 20' East 36.07 feet;
thence South 55° 31' East 112.48 feet;
thence South 45° 39' East 77.46 feet;
thence East 146.66 feet to a point on the Western right-of-way of Washington Street;
thence North 21.20 feet along said Western right-of-way to the point of beginning.

Also described as part of Outlot 336 of the Assessment Plat of the City of Fennimore, Grant County, Wisconsin.



Homer D. Ralph, Jr.
Homer D. Ralph, Jr.
Surveyor for Grant
County, Wisconsin.