


N

RANDALL WINCH SURVEY


SCALE: 1" = 100'

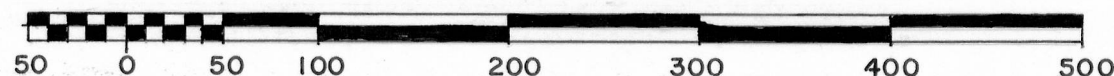

LEGEND:

○ 1" X 24" IRON PIPE PLACED BY THIS SURVEY

*** FENCE

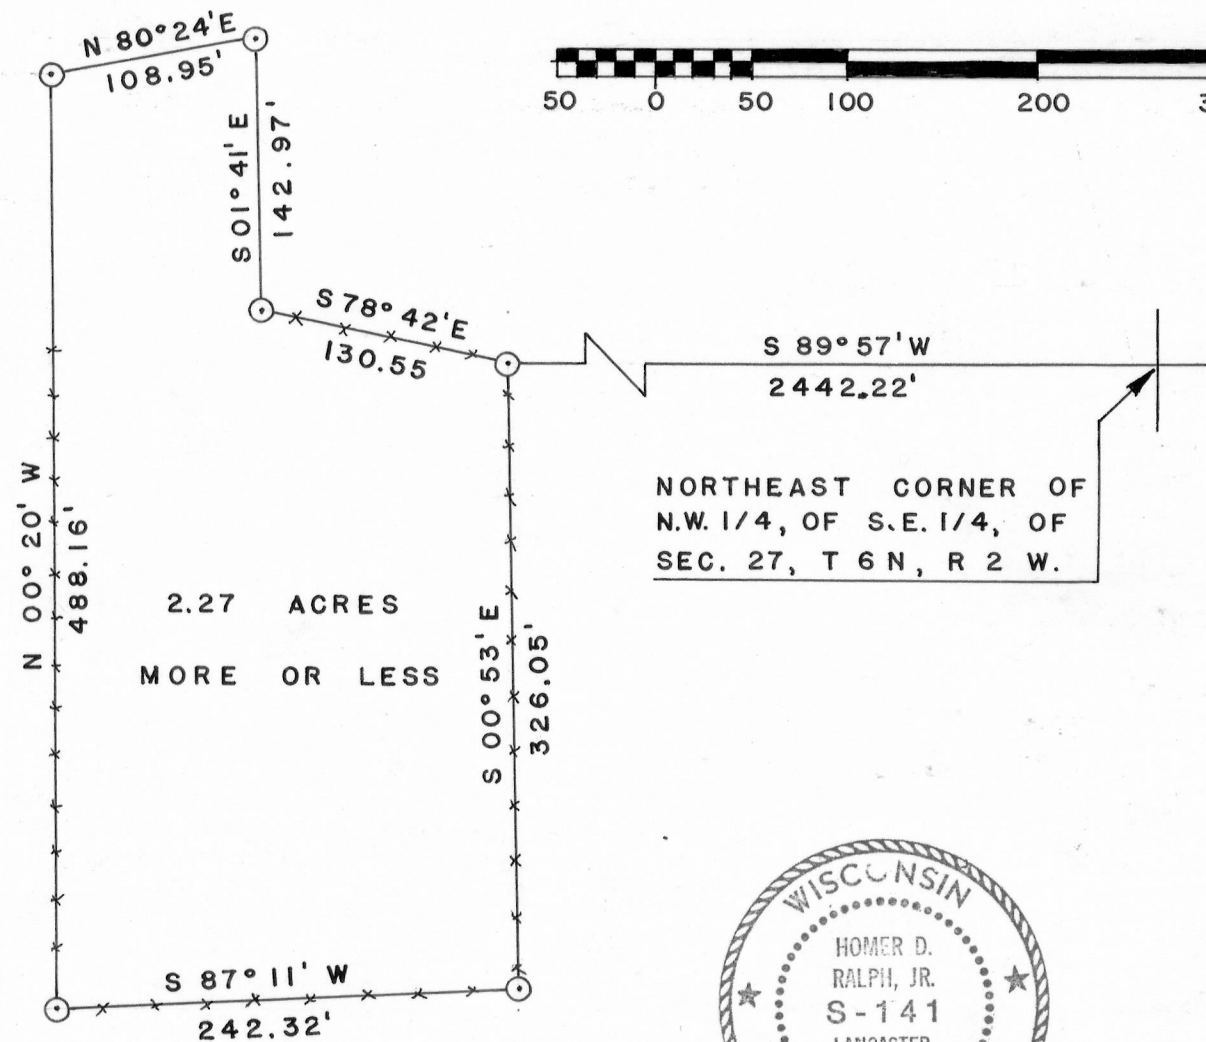

DESCRIPTION:

Part of the N.1/2 of the S.W.1/4, and part of the S.1/2 of the S.1/2 of the N.W.1/4, all in Section 27, T 6 N, R 2 W, of the 4th P.M., Grant County, Wisconsin, described as follows to-wit:

Begin at the Northeast Corner of N.W.1/4, of S.E.1/4, said Section 27;
thence South 89° 57' West 2442.22 feet to the point of beginning;

thence South 00° 53' East 326.05 feet;
thence South 87° 11' West 242.32 feet;
thence North 00° 20' West 488.16 feet;
thence North 80° 24' East 108.95 feet;
thence South 01° 41' East 142.97 feet;
thence South 78° 42' East 130.55 feet to the point of beginning.
Containing 2.27 acres more or less.



David K. Krohn
DAVID K. KROHN
6/12/74 - 6/14/74

Homer D. Ralph, Jr.
HOMER D. RALPH, JR.
SURVEYOR FOR GRANT
COUNTY, WISCONSIN.