


VOLK MANN SURVEY

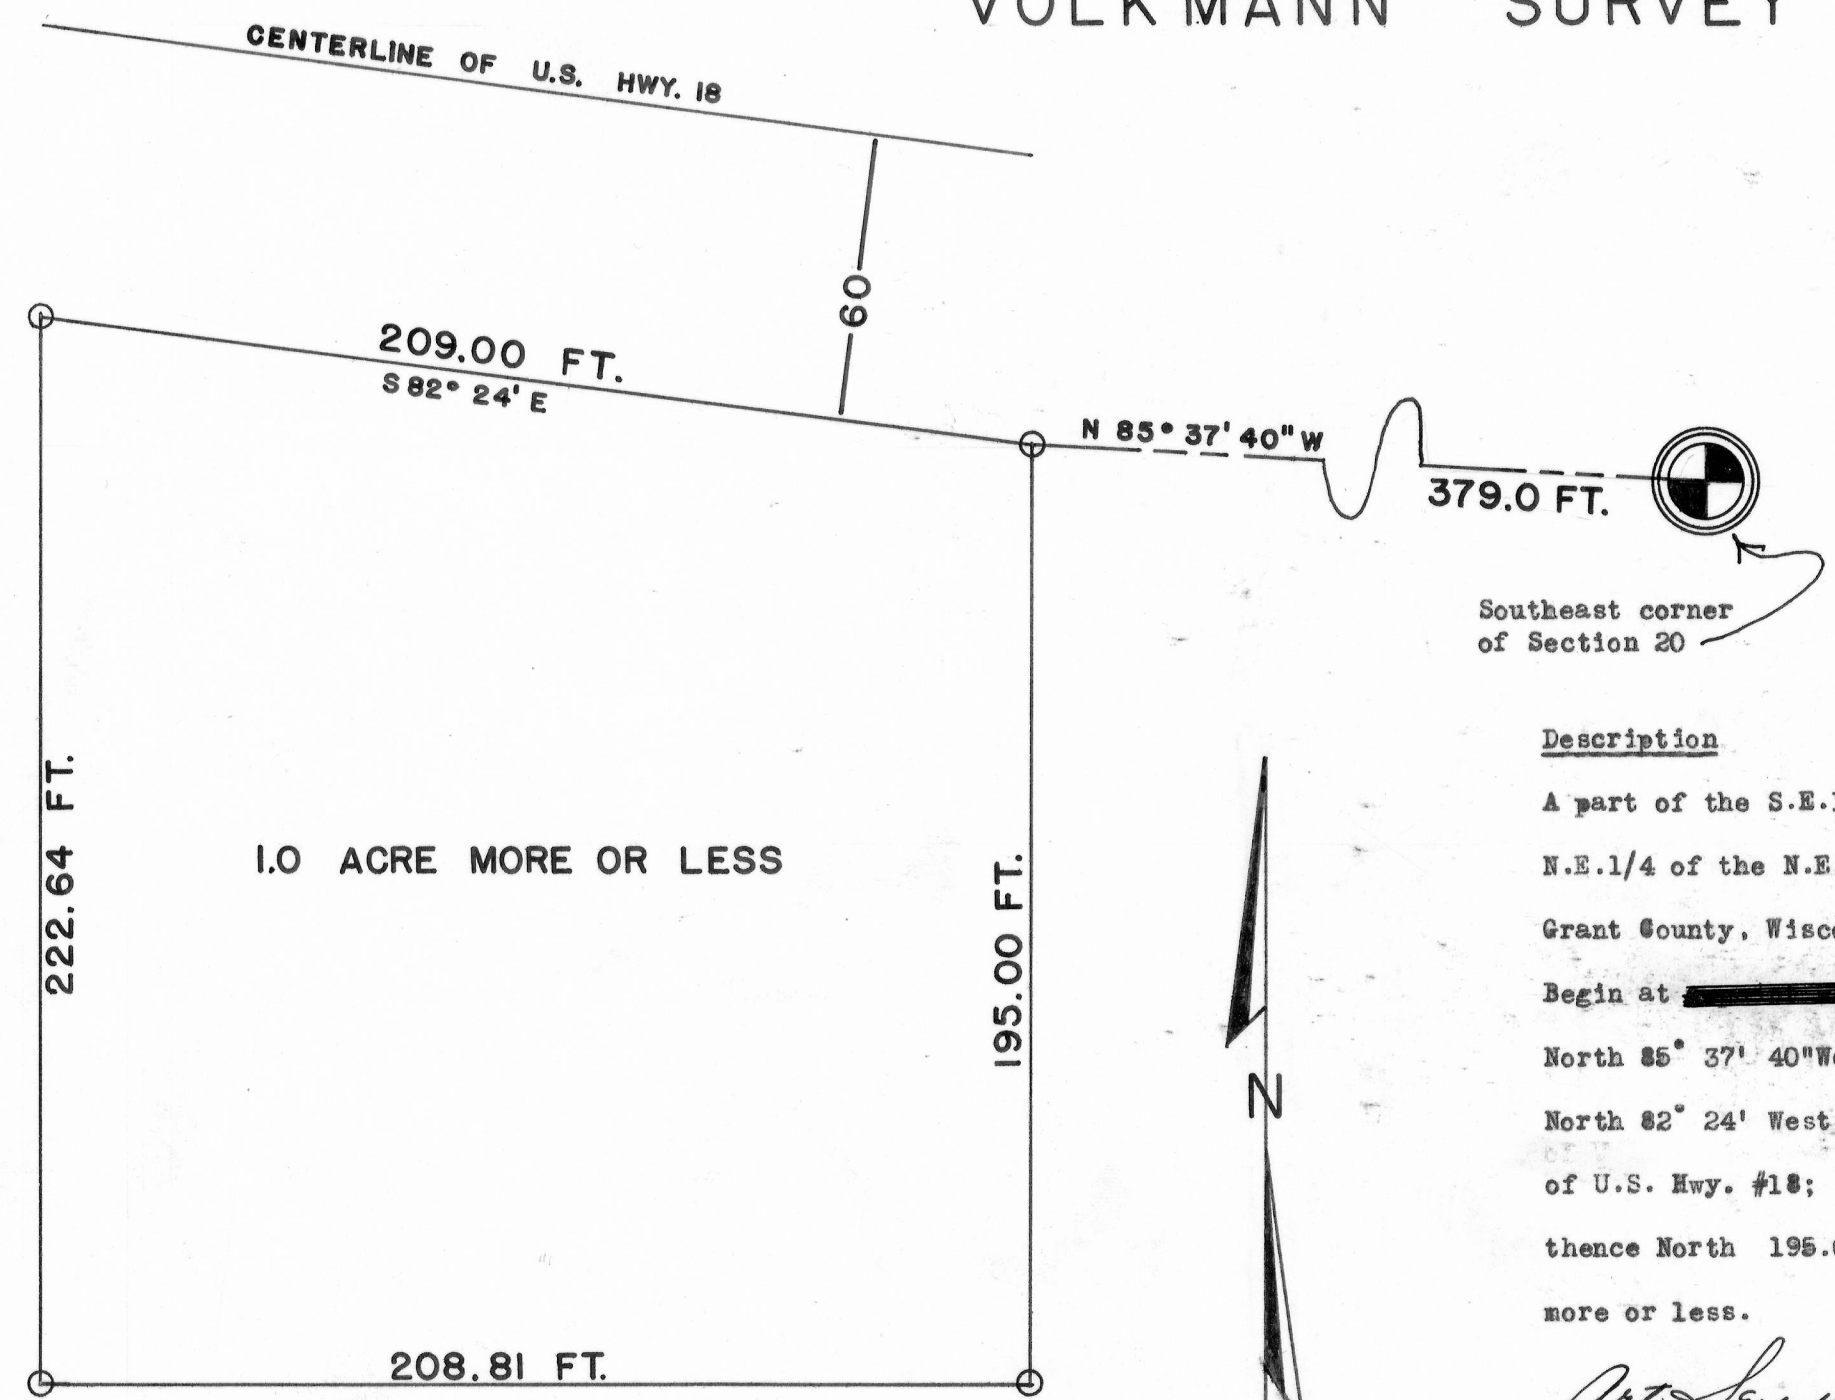



1.0 ACRE MORE OR LESS


379.0 FT. 
Southeast corner
of Section 20

Description

A part of the S.E.1/4 of the S.E.1/4 of Section 20 and a part of the N.E.1/4 of the N.E.1/4 of Section 29, T 6 N, R 2 W. of the 4th P.M., Grant County, Wisconsin, described as follows to-wit:
Begin at  the Southeast corner of Section 20; thence North 85° 37' 40" West 379.00 feet to point of beginning; thence North 82° 24' West 209.00 feet along the Southerly Right - of - way of U.S. Hwy. #18; thence South 222.64 feet; thence East 208.81 feet; thence North 195.00 feet to point of beginning, containing 1.0 acres, more or less.

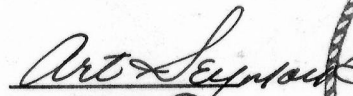
Art Seymour
6/30 - 7/7/69

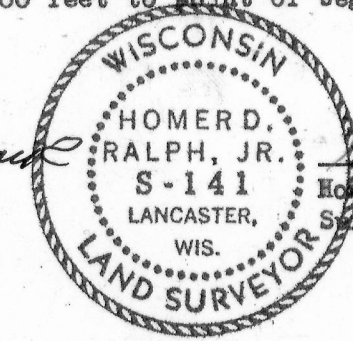

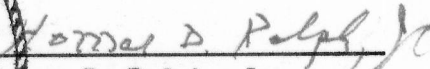
Homer D. Ralph, Jr.
Surveyor for Grant Co., Wis.

40 20 0 40
SCALE 1" = 40'

⊙ 1" X 24" IRON PIPE PLACED BY THIS SURVEY