


UPDIKE SURVEY

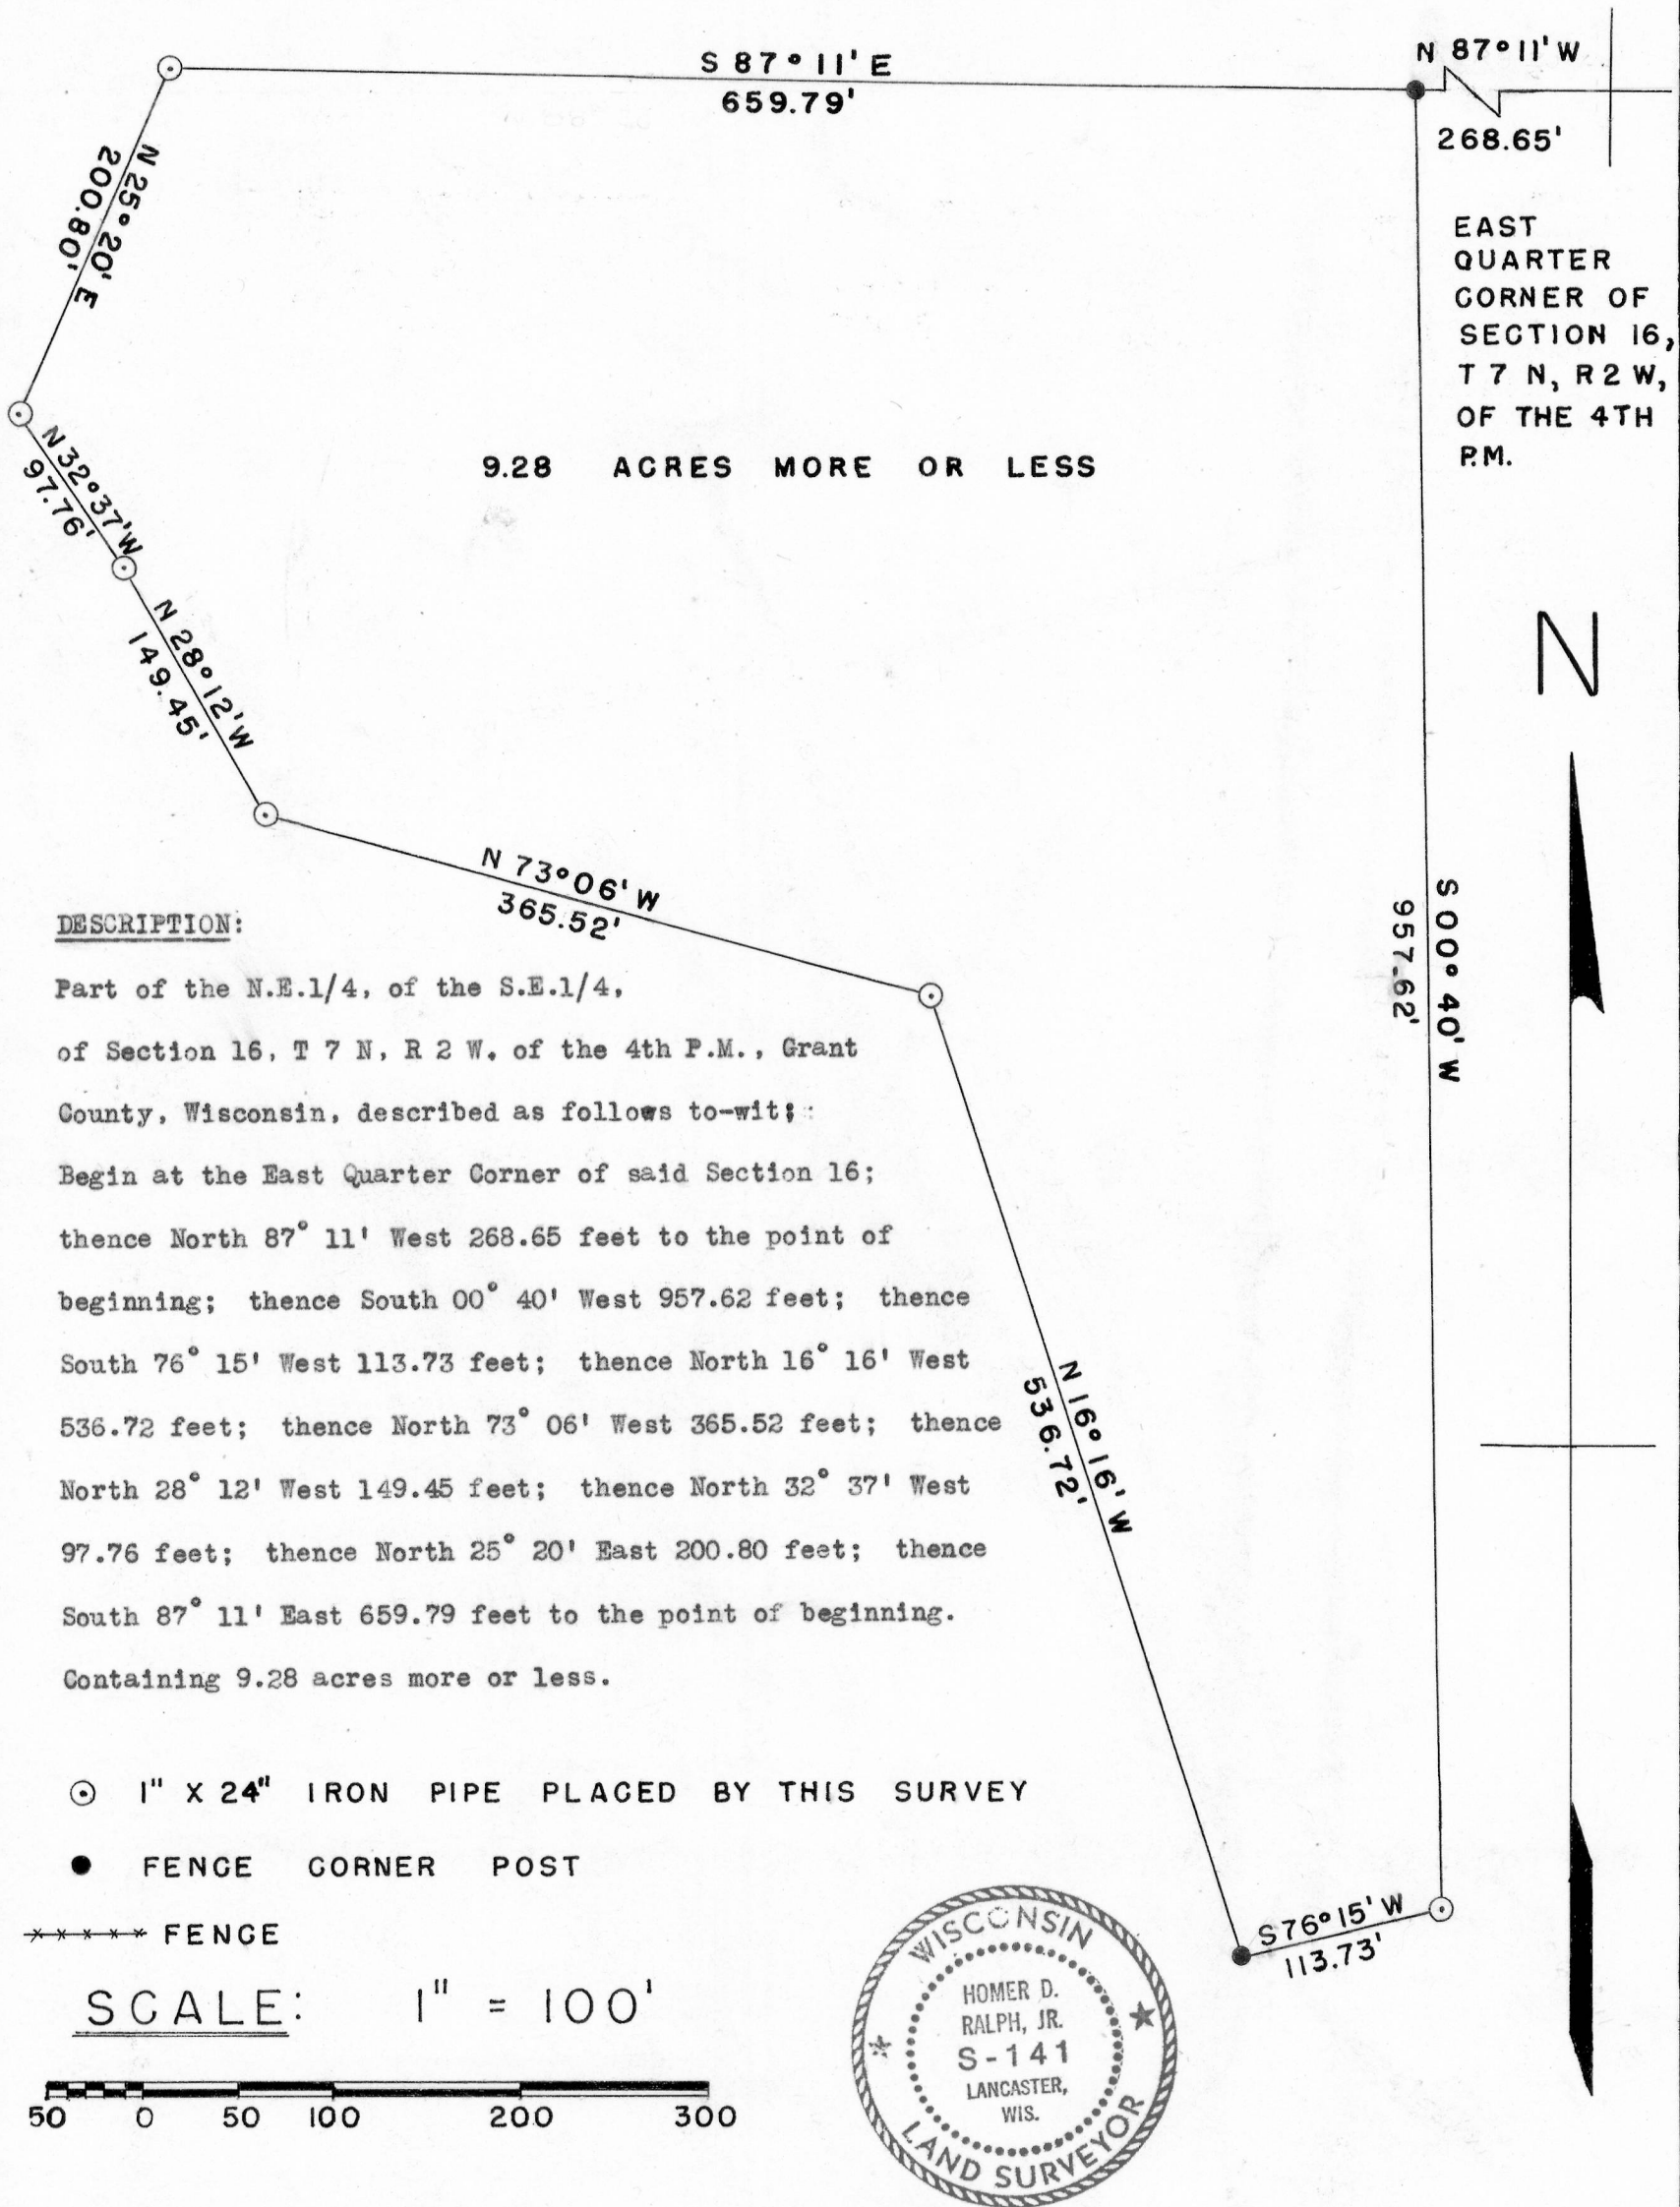

DESCRIPTION:



Part of the N.E.1/4, of the S.E.1/4, of Section 16, T 7 N, R 2 W, of the 4th P.M., Grant County, Wisconsin, described as follows to-wit: Begin at the East Quarter Corner of said Section 16; thence North 87° 11' West 268.65 feet to the point of beginning; thence South 00° 40' West 957.62 feet; thence South 76° 15' West 113.73 feet; thence North 16° 16' West 536.72 feet; thence North 73° 06' West 365.52 feet; thence North 28° 12' West 149.45 feet; thence North 32° 37' West 97.76 feet; thence North 25° 20' East 200.80 feet; thence South 87° 11' East 659.79 feet to the point of beginning. Containing 9.28 acres more or less.

○ 1" X 24" IRON PIPE PLACED BY THIS SURVEY

● FENCE CORNER POST

----- FENCE

SCALE: 1" = 100'

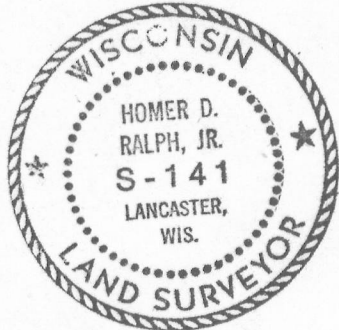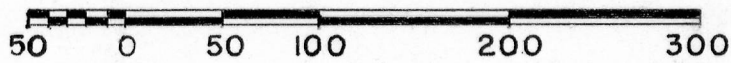

David K. Krohn
DAVID K. KROHN
10/5/73—10/12/73

Homer D. Ralph, Jr.
HOMER D. RALPH, JR.
SURVEYOR FOR GRANT
COUNTY, WISCONSIN.