



HIPENBECKER SURVEY

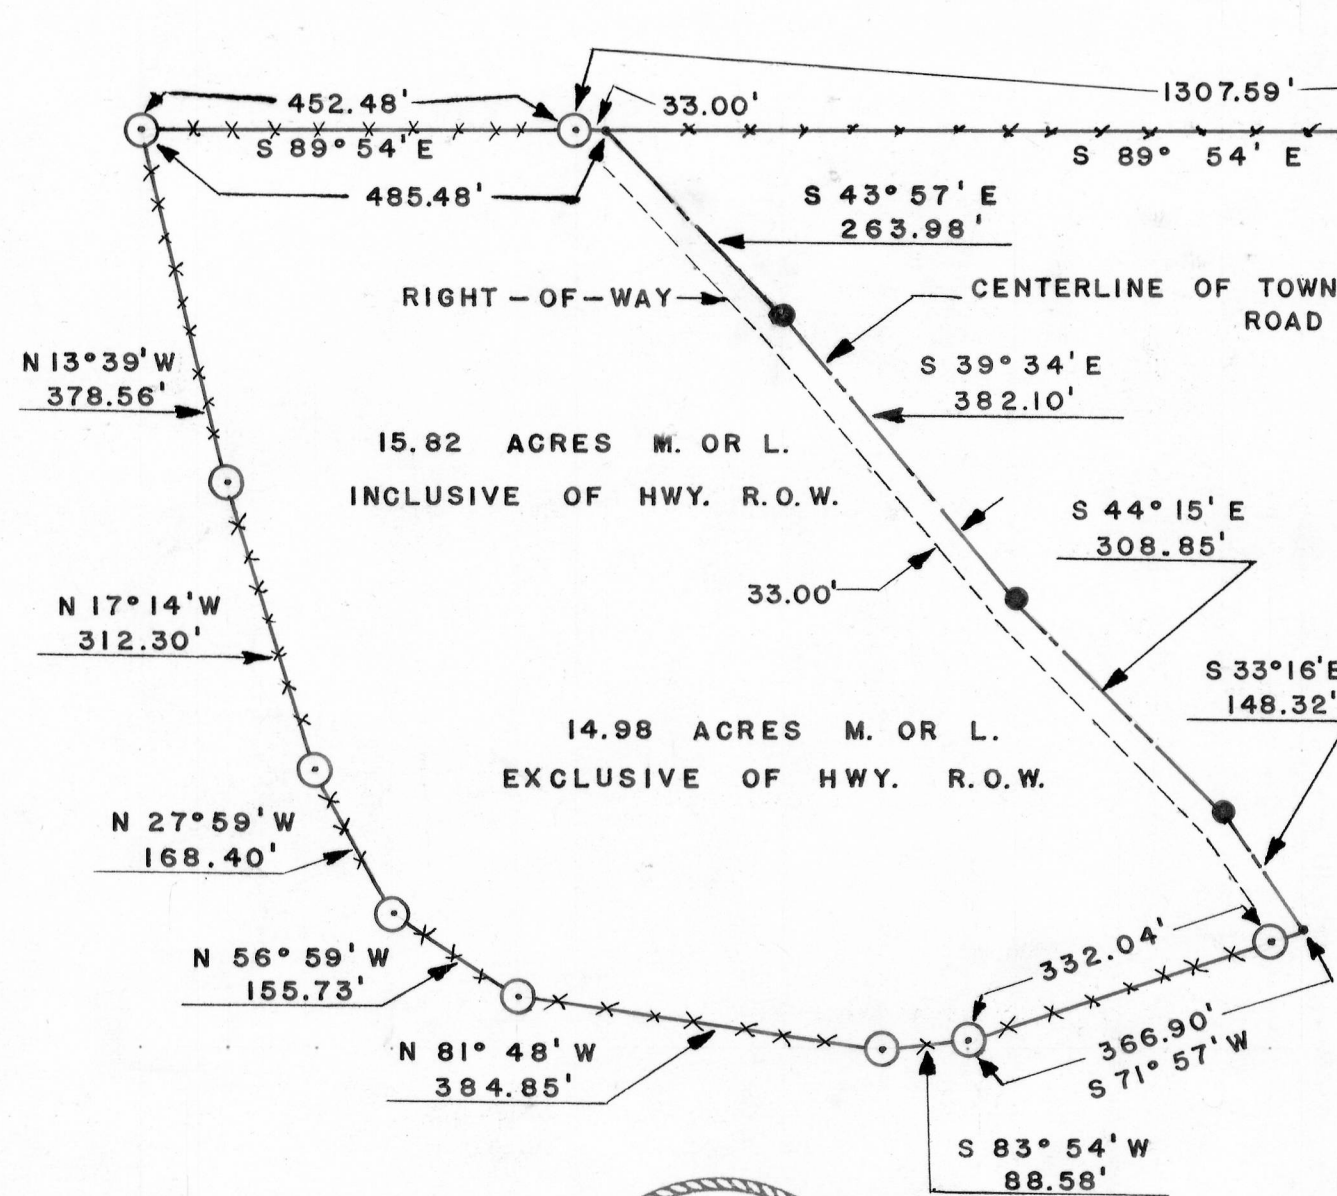

SCALE: 1" = 200'

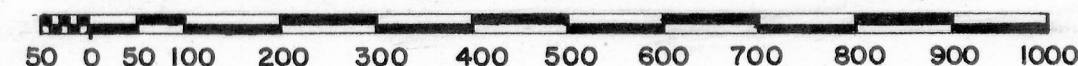

LEGEND:

- 1" X 24" IRON PIPE PLACED BY THIS SURVEY
- NAIL PLACED BY THIS SURVEY
- FENCE

DESCRIPTION:

Part of S.E.1/4 of N.E.1/4 of Section 35, and part of S.W.1/4 of N.W.1/4 of Section 36, all in T 7 N, R 2 W, of the 4th P.M., Grant County, Wisconsin, described as follows to-wit:

Begin at the Northeast corner of S.W.1/4 of N.W.1/4 of said Section 36; thence North 89° 54' West 1274.59 feet to the centerline of town road and the point of beginning; thence South 43° 57' East 263.98 feet along said centerline; thence South 39° 34' East 382.10 feet along said centerline; thence South 44° 15' East 308.85 feet along said centerline; thence South 33° 16' East 148.32 feet along said centerline; thence South 71° 57' West 366.90 feet; thence South 83° 54' West 88.58 feet; thence North 81° 48' West 384.85 feet; thence North 56° 59' West 155.73 feet; thence North 27° 59' West 168.40 feet; thence North 17° 14' West 312.30 feet; thence North 13° 39' West 378.56 feet; thence South 89° 54' East 485.48 feet to the centerline of town road and the point of beginning.

David K. Krohn
DAVID K. KROHN
1/10/74 - 2/1/74



Homer D. Ralph, Jr.
HOMER D. RALPH, JR.
SURVEYOR FOR GRANT
COUNTY, WISCONSIN.