


FRED LENZ SURVEY

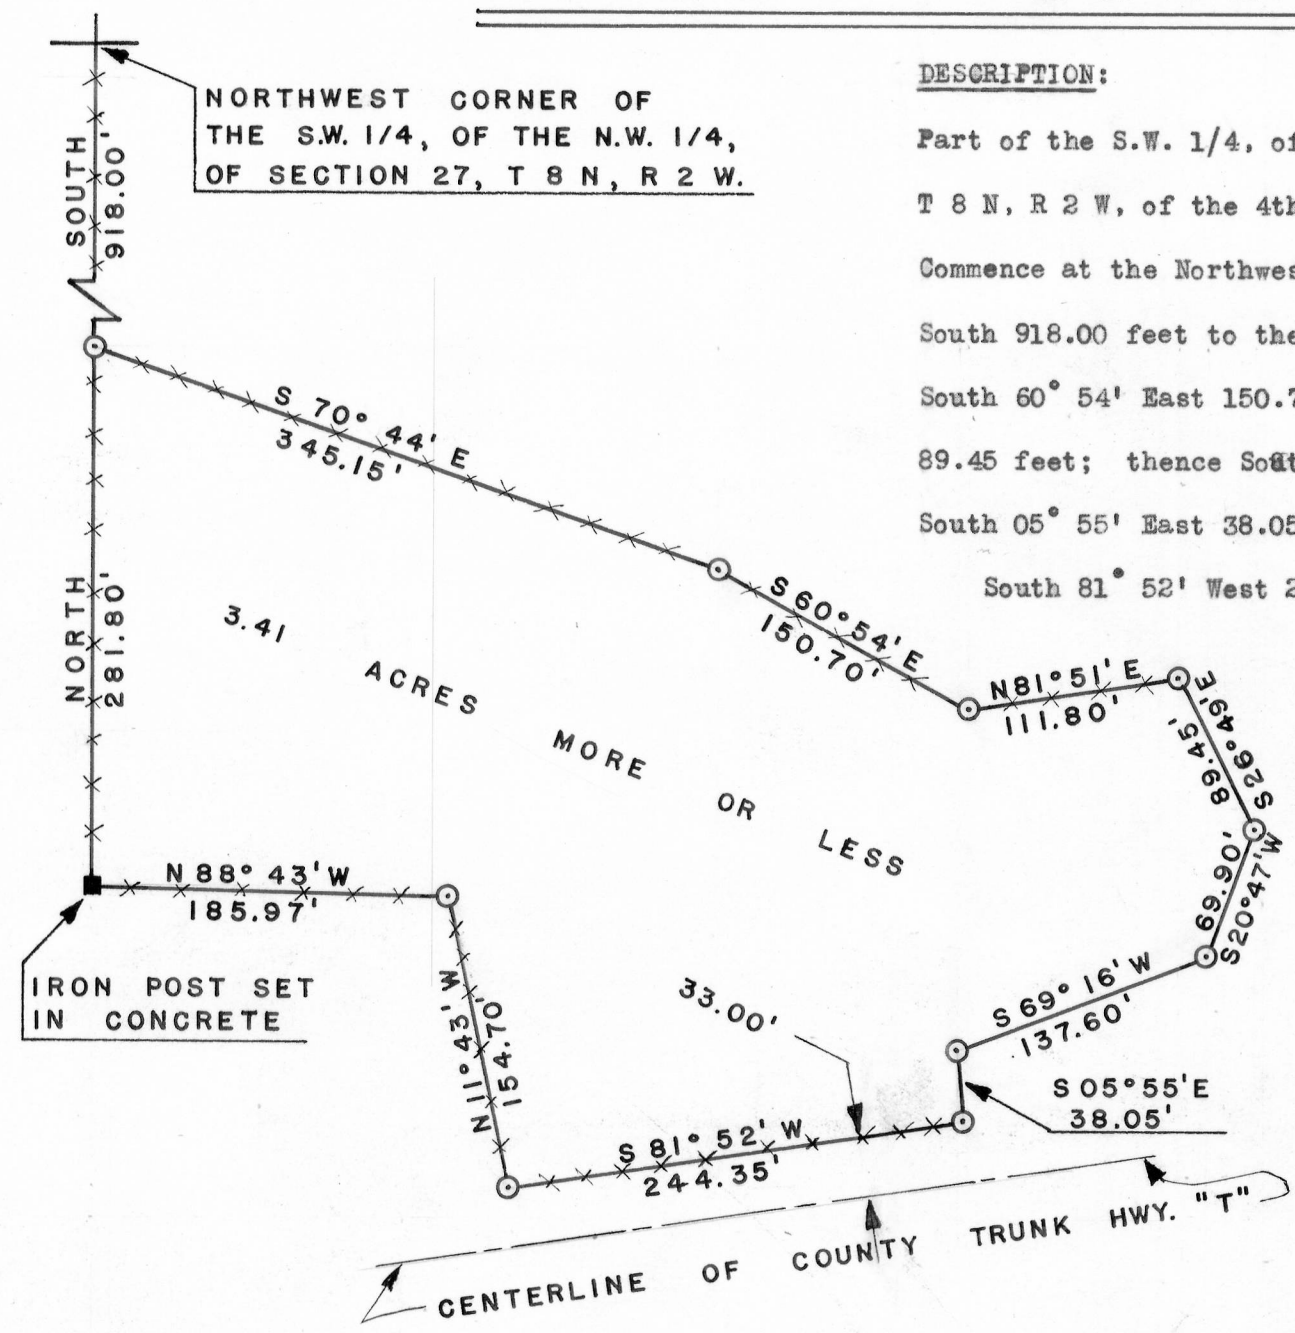


DESCRIPTION:

Part of the S.W. 1/4, of the N.W. 1/4, and part of the N.W. 1/4, of the S.W. 1/4, all in Section 27, T 8 N, R 2 W, of the 4th P.M., Grant County, Wisconsin, described as follows to-wit:


Commence at the Northwest corner of the S.W. 1/4, of the N.W. 1/4, of said Section 27; thence South 918.00 feet to the point of beginning; thence South 70° 44' East 345.15 feet; thence South 60° 54' East 150.70 feet; thence North 81° 51' East 111.80 feet; thence South 26° 49' East 89.45 feet; thence South 20° 47' West 69.90 feet; thence South 69° 16' West 137.60 feet; thence South 05° 55' East 38.05 feet to the Northern right-of-way of County Trunk Highway "T"; thence South 81° 52' West 244.35 feet along said right-of-way; thence North 11° 43' West 154.70 feet; thence North 88° 43' West 185.97 feet; thence North 281.80 feet to the point of beginning. Containing 3.41 acres more or less.

SCALE: 1" = 100'

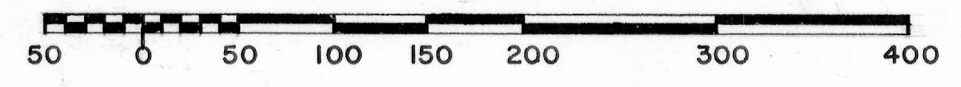

LEGEND:

- ⊙ 1" X 24" IRON PIPE PLACED BY THIS SURVEY
- XXXX FENCE

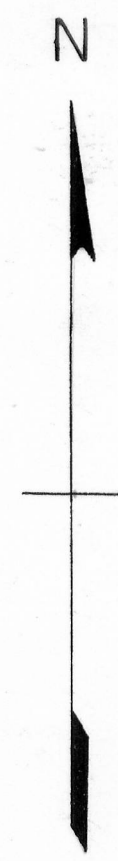

David K. Krohn
DAVID K. KROHN
1/3/74 — 1/8/74

Homer D. Ralph, Jr.
HOMER D. RALPH, JR.
SURVEYOR FOR GRANT
COUNTY, WISCONSIN.

