



W. DROESSLER SURVEY

DESCRIPTION:

A part of Lot 51 in Section 35, T 3 N, R 3 W., of the 4th P.M., Grant County, Wisconsin, described as follows, to-wit:

Begin at a point which is North 831.60 feet; thence South 64° 00' East 184.80 feet; thence South 68° 00' East 356.40 feet; thence North 88° 00' East 695.47 feet from the Southwest corner of said Section 35; thence North 88° 00' East 266.81 feet; thence South 09° 00' West 355.23 feet; thence South 88° 00' West 164.02 feet; thence North 07° 44' West 350.46 feet to the place of beginning.

Containing 1.73 acres more or less.

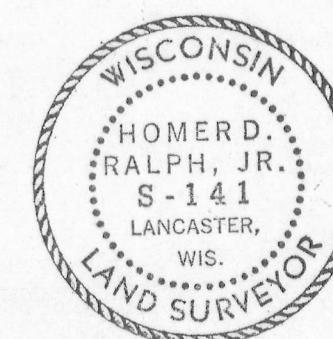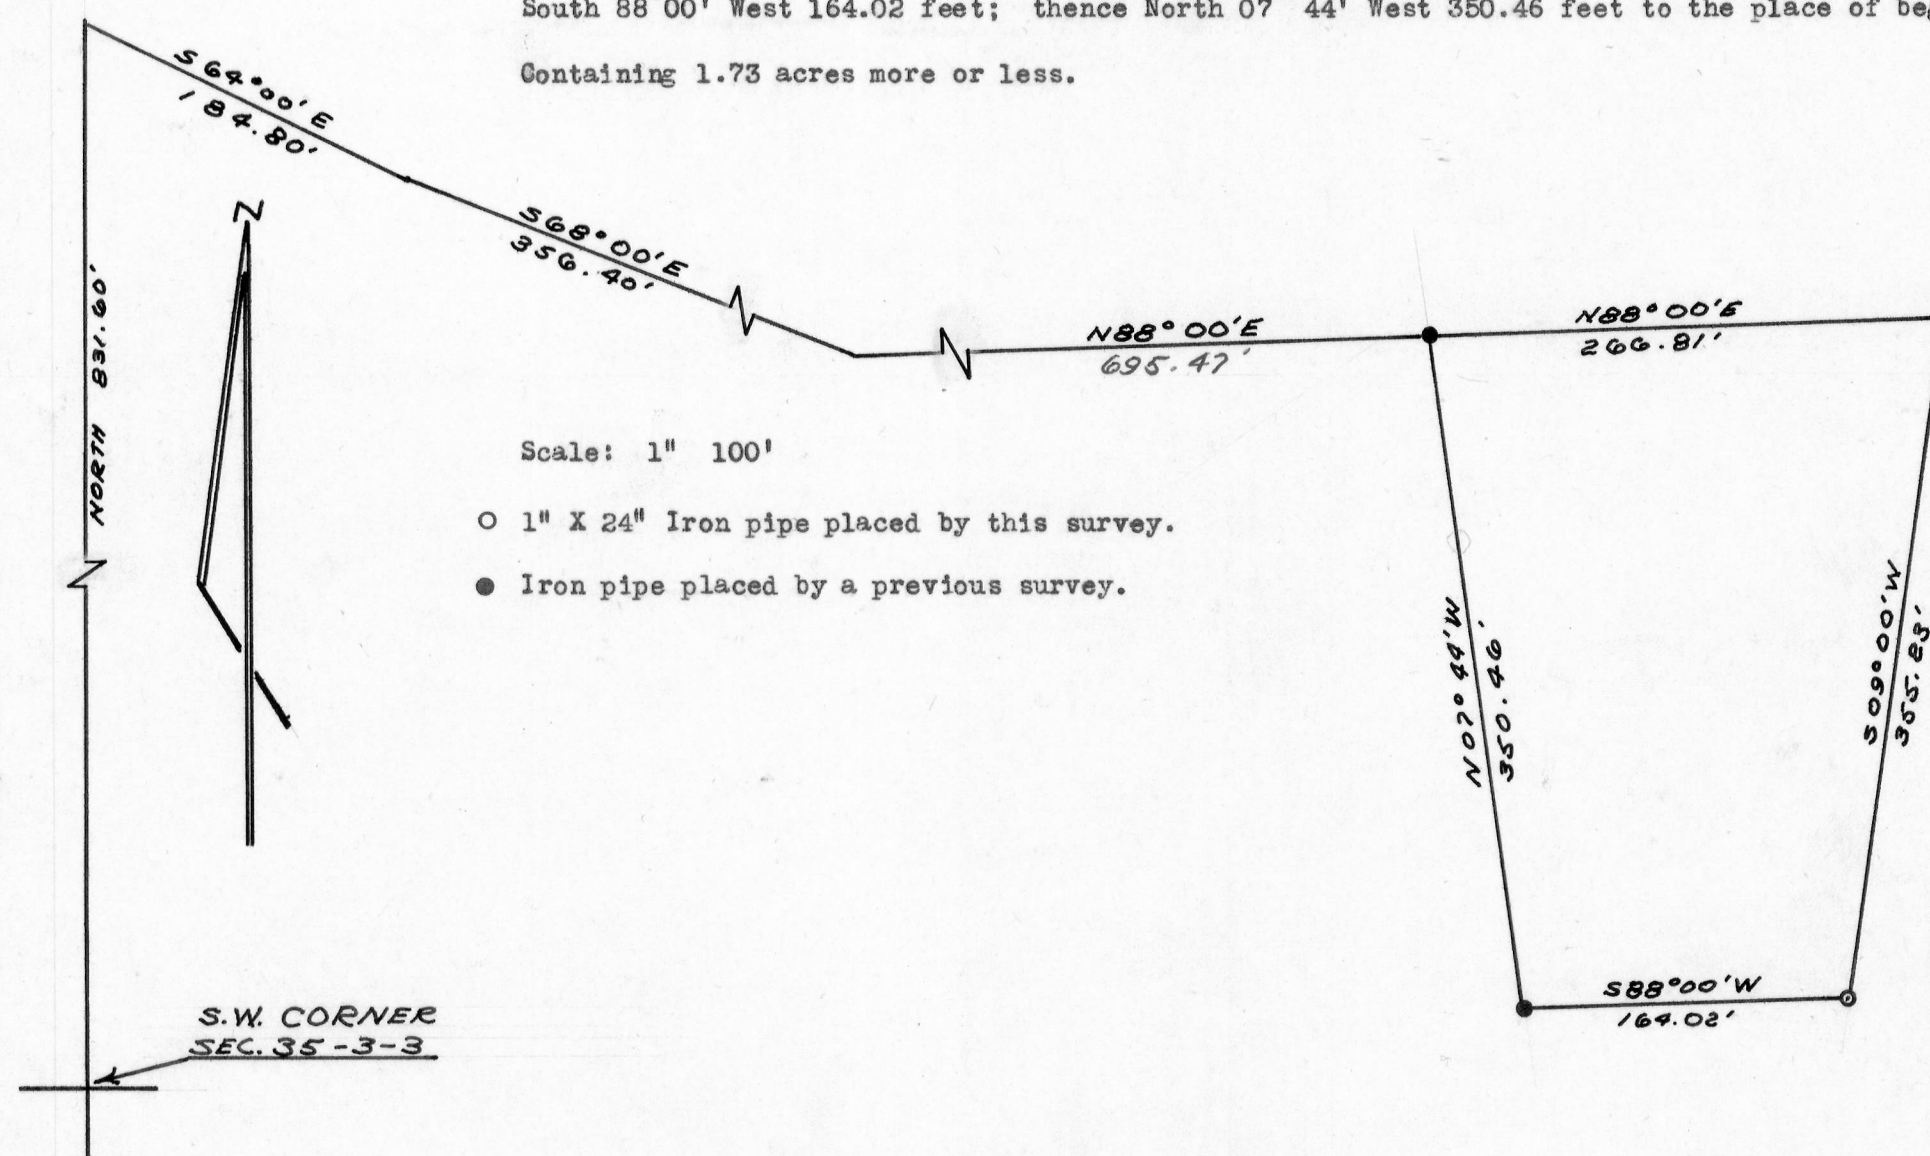

Homer D. Ralph, Jr.
Homer D. Ralph, Jr.
Surveyor for Grant
County, Wisconsin.

Charles Lange
Charles Lange
4/8 -5/10/72