

RAY BRANDT SURVEY


DESCRIPTION: TRACT 1

Part of Lot 42 in the Subdivision of Section 35, T 3 N, R 3 W, of the 4th P.M., Grant County, Wisconsin, described as follows to-wit:
Begin at the Southwest Corner of said Section 35; thence North 2432.75 feet; thence North 85° 53' East 547.80 feet; thence South 85° 50' East 344.20 feet to a point on the centerline of County Trunk Highway "O" and the point of beginning; thence South 85° 50' East 127.11 feet along said centerline; thence South 03° 01' West 139.65 feet; thence North 85° 50' West 119.75 feet; thence North 140.00 feet to the centerline of County Trunk Highway "O" and the point of beginning.


DESCRIPTION: TRACT 2

Part of Lot 42 in the Subdivision of Section 35, T 3 N, R 3 W, of the 4th P.M., Grant County, Wisconsin, described as follows to-wit:
Begin at the Southwest Corner of said Section 35; thence North 2432.75 feet; thence North 85° 53' East 547.80 feet; thence South 85° 50' East 471.31 feet to a point on the centerline of County Trunk Highway "O" and the point of beginning; thence South 85° 50' East 127.11 feet along said centerline; thence South 06° 02' West 139.69 feet; thence North 85° 50' West 119.75 feet; thence North 03° 01' East 139.65 feet to the centerline of County Trunk Highway "O" and the point of beginning.

SOUTHWEST CORNER
SECTION 35, T 3 N, R 3 W.

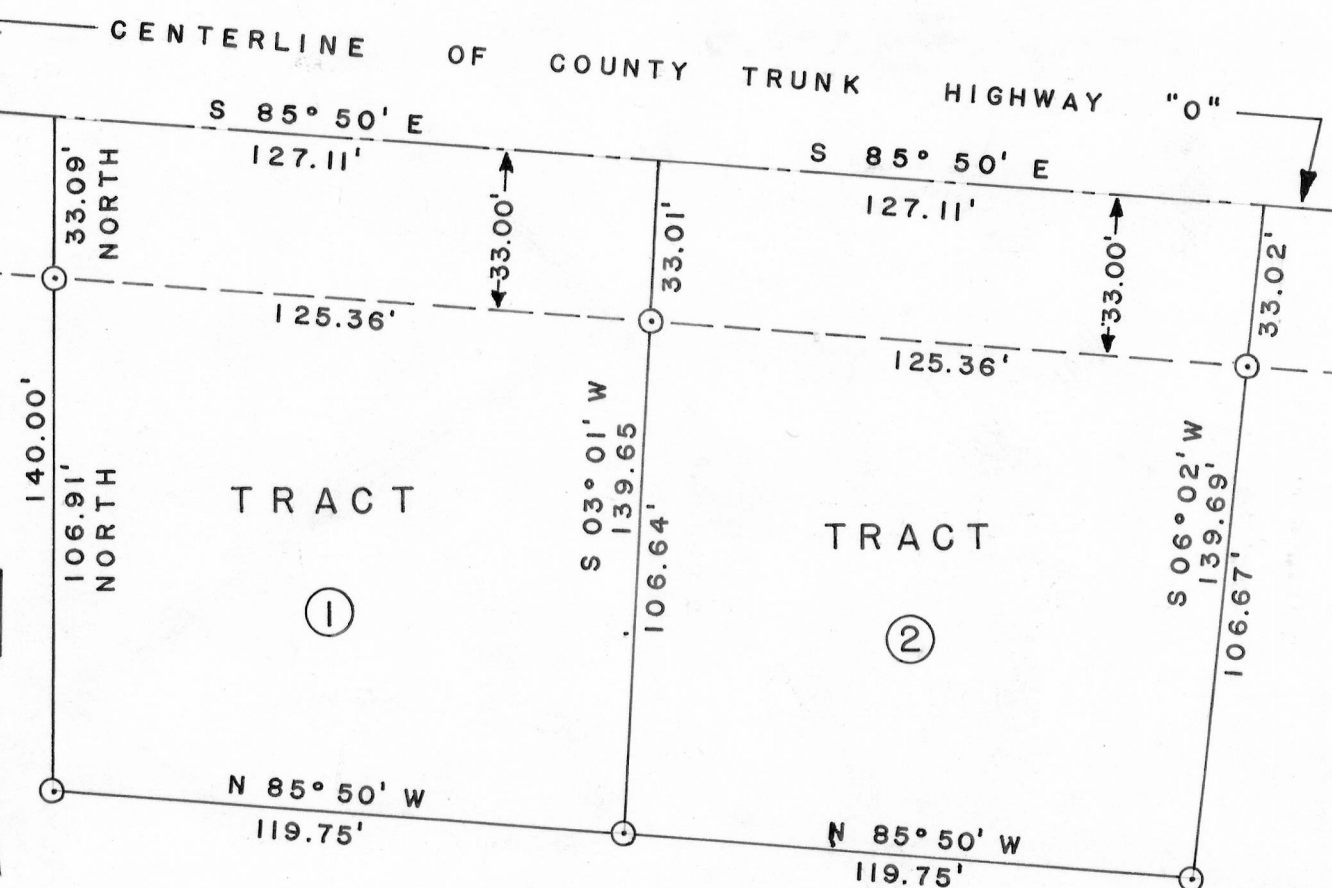

SCALE: 1" = 40'

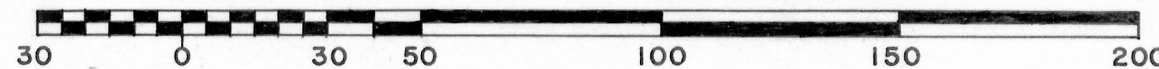

LEGEND:

- ⊙ 1" X 24" IRON PIPE PLACED BY THIS SURVEY
- RIGHT - OF - WAY
- CENTERLINE

David K. Krohn
DAVID K. KROHN
4/29/74 - 5/2/74

Homer D. Ralph, Jr.
HOMER D. RALPH, JR.
SURVEYOR FOR GRANT
COUNTY, WISCONSIN.

