

STANLEY NOBLE SURVEY

LEGEND



- 1"X24" IRON PIPE PLACED BY THIS SURVEY
- 5/8"X 18" THREADED ROD PLACED PREVIOUS SURVEY
- X QUARTER CORNER



Homer D. Ralph, Jr.
HOMER D. RALPH JR.
SURVEYOR FOR GRANT
COUNTY, WISCONSIN

David K. Krohn
DAVID K. KROHN
7/13/74-7/16/74

SCALE: 1" = 50'

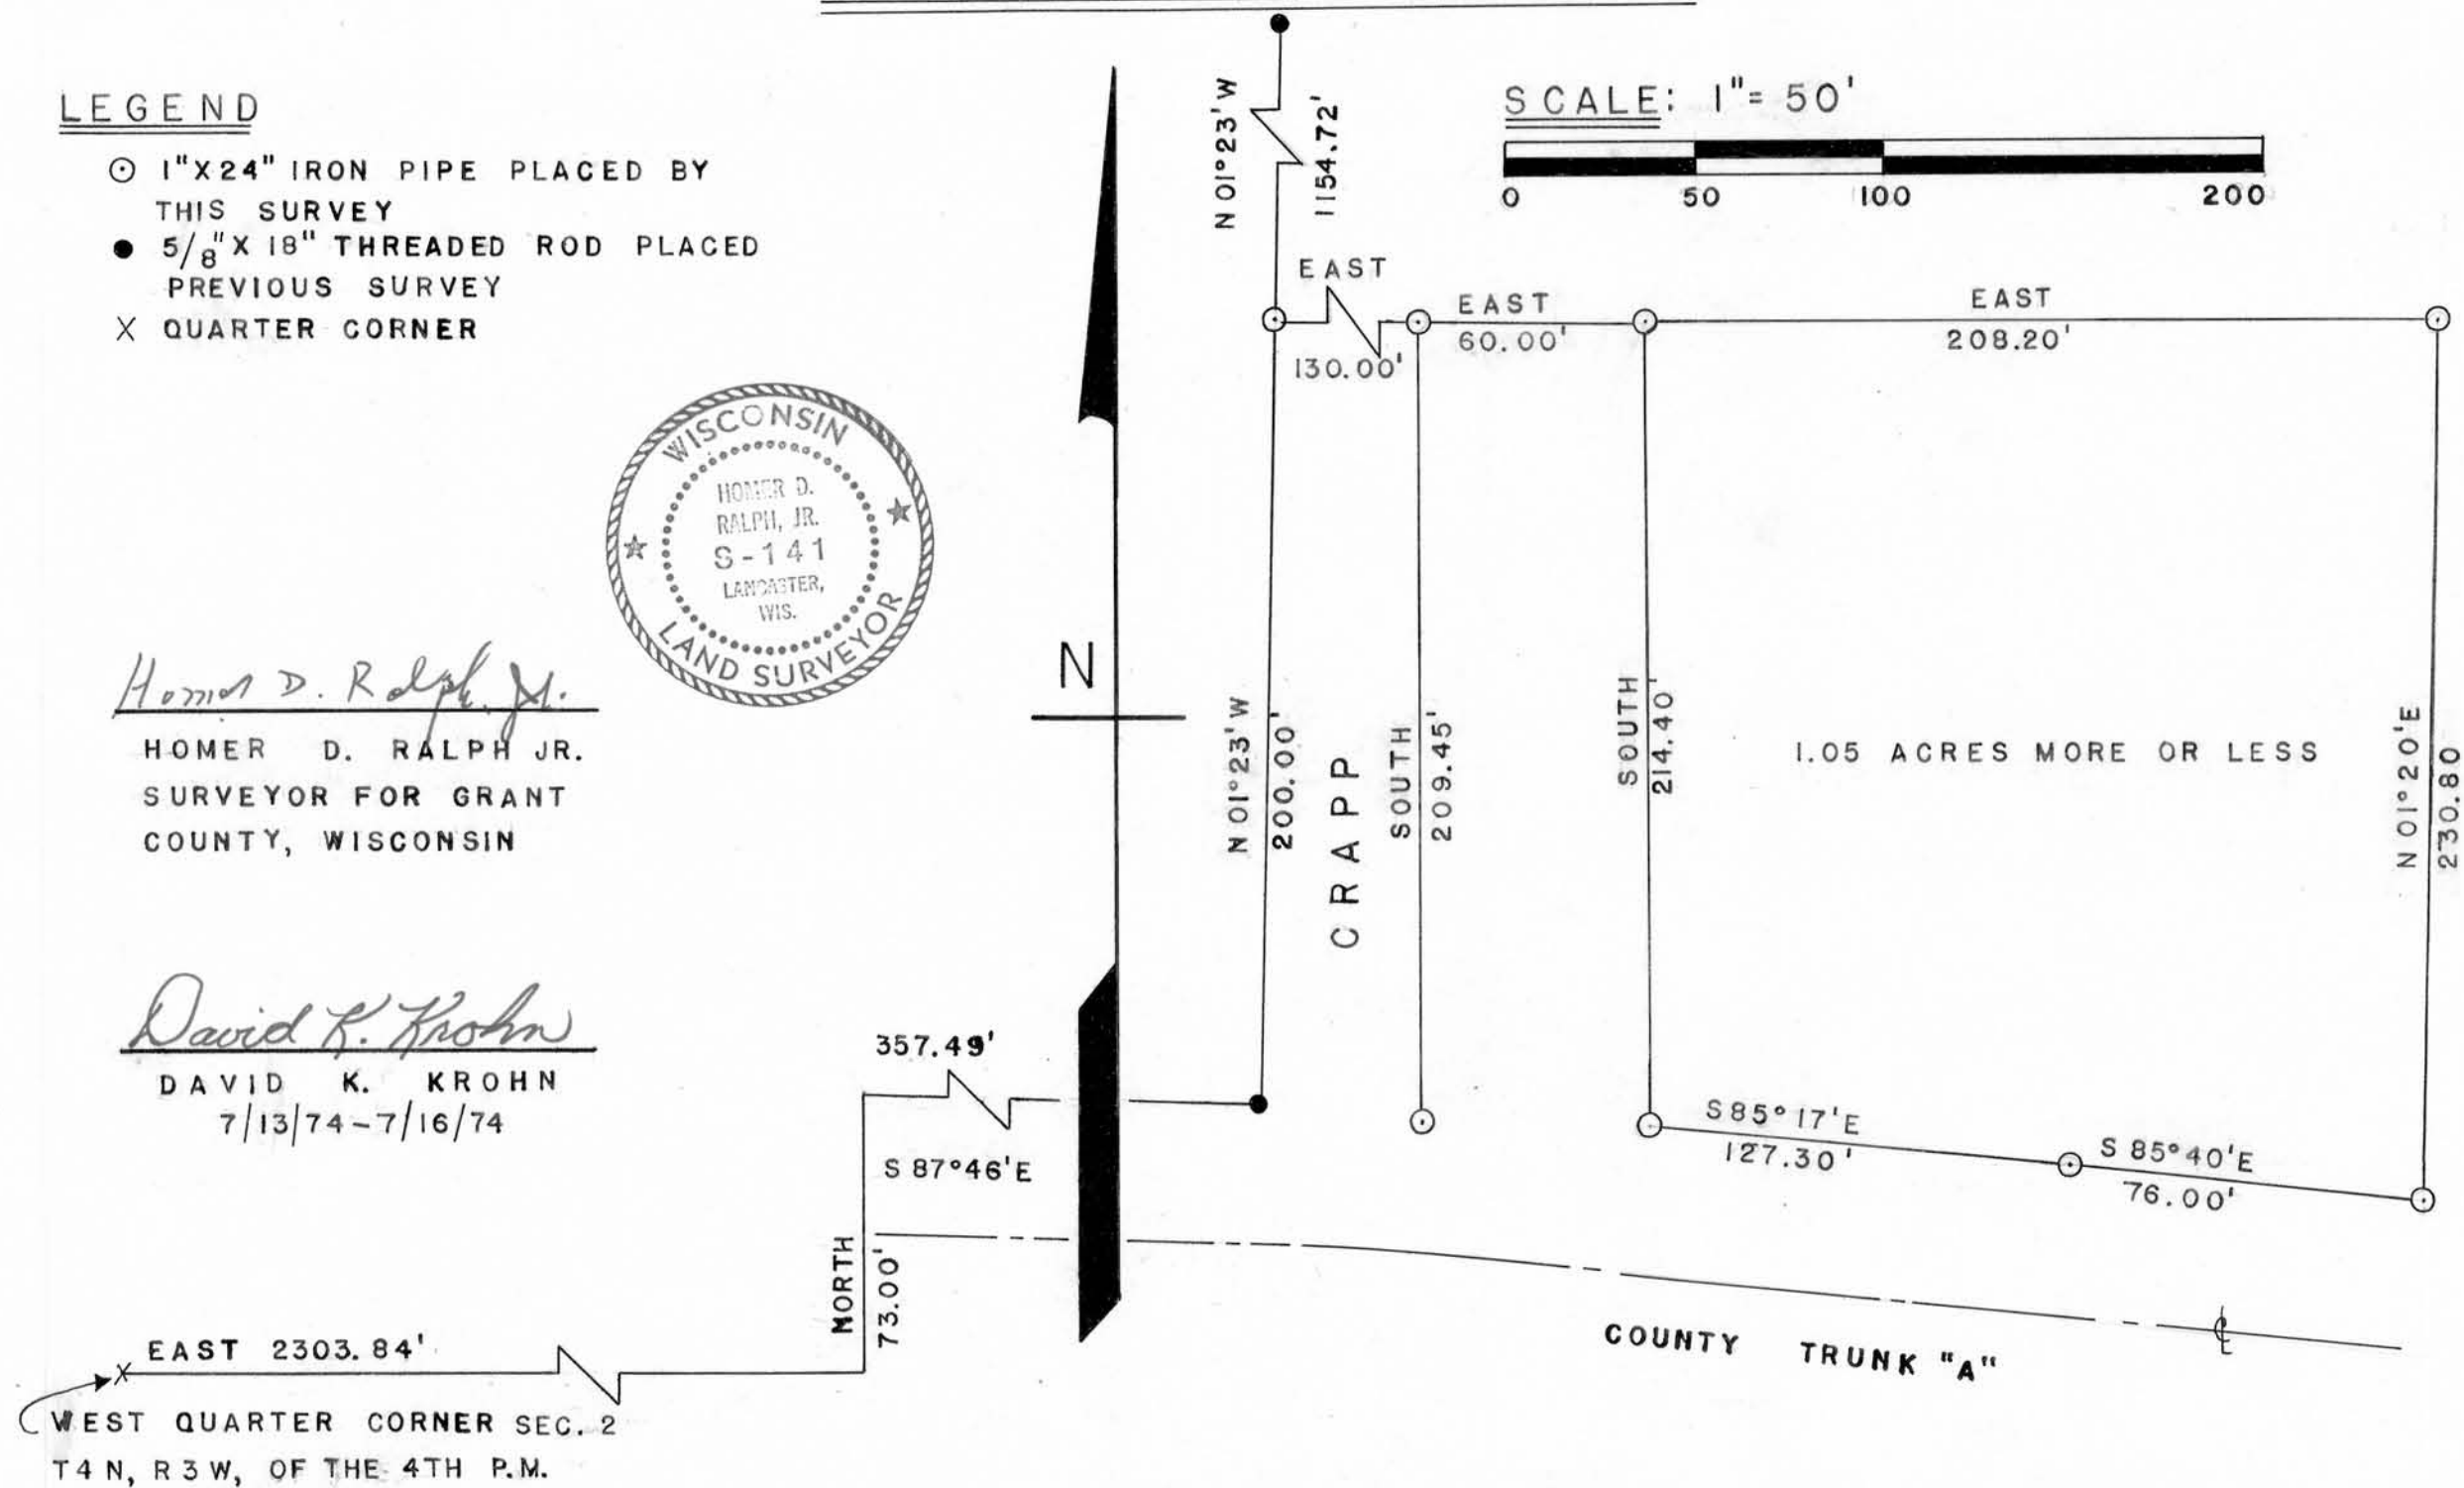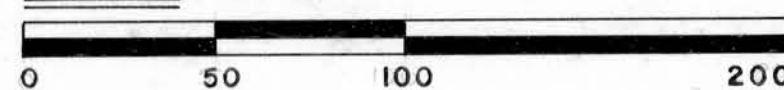

NOBLE SURVEY

DESCRIPTION

Part of the S.W. 1/4 of the N.E. 1/4 of Section 2, T 4 N, R 3 W, of the 4th P.M., Grant County, Wisconsin, described as follows to-wit:

Begin at the West Quarter Corner of said Section 2;
thence East 2303.84 feet;
thence North 73.00 feet to a point on the North right-of-way line of County Trunk Highway "A";
thence easterly 357.56 feet along the arc of a curve, concave southerly, of radius 4586.70 feet and having a long chord bearing of South 87°46' East 357.49 feet;
thence North 01°23' West 200.00 feet;
thence East 190.00 feet to the point of beginning;
thence South 214.40 feet to a point of the North right-of-way of County Trunk Highway "A";
thence South 85°17' East 127.30 feet along said North right-of-way;
thence easterly 76.00 feet along the arc of a curve, concave northerly, of radius 5675.00 feet and having a long chord bearing of South 85°40' East 76.00 feet;
thence North 01°20' East 230.80 feet;
thence West 208.20 feet to the point of beginning.
Containing 1.05 acres more or less.

Homer D. Ralph Jr.
Homer D. Ralph Jr.
Suveyor for Grant
County, Wisconsin