



LEO LAUFENBERG SURVEY

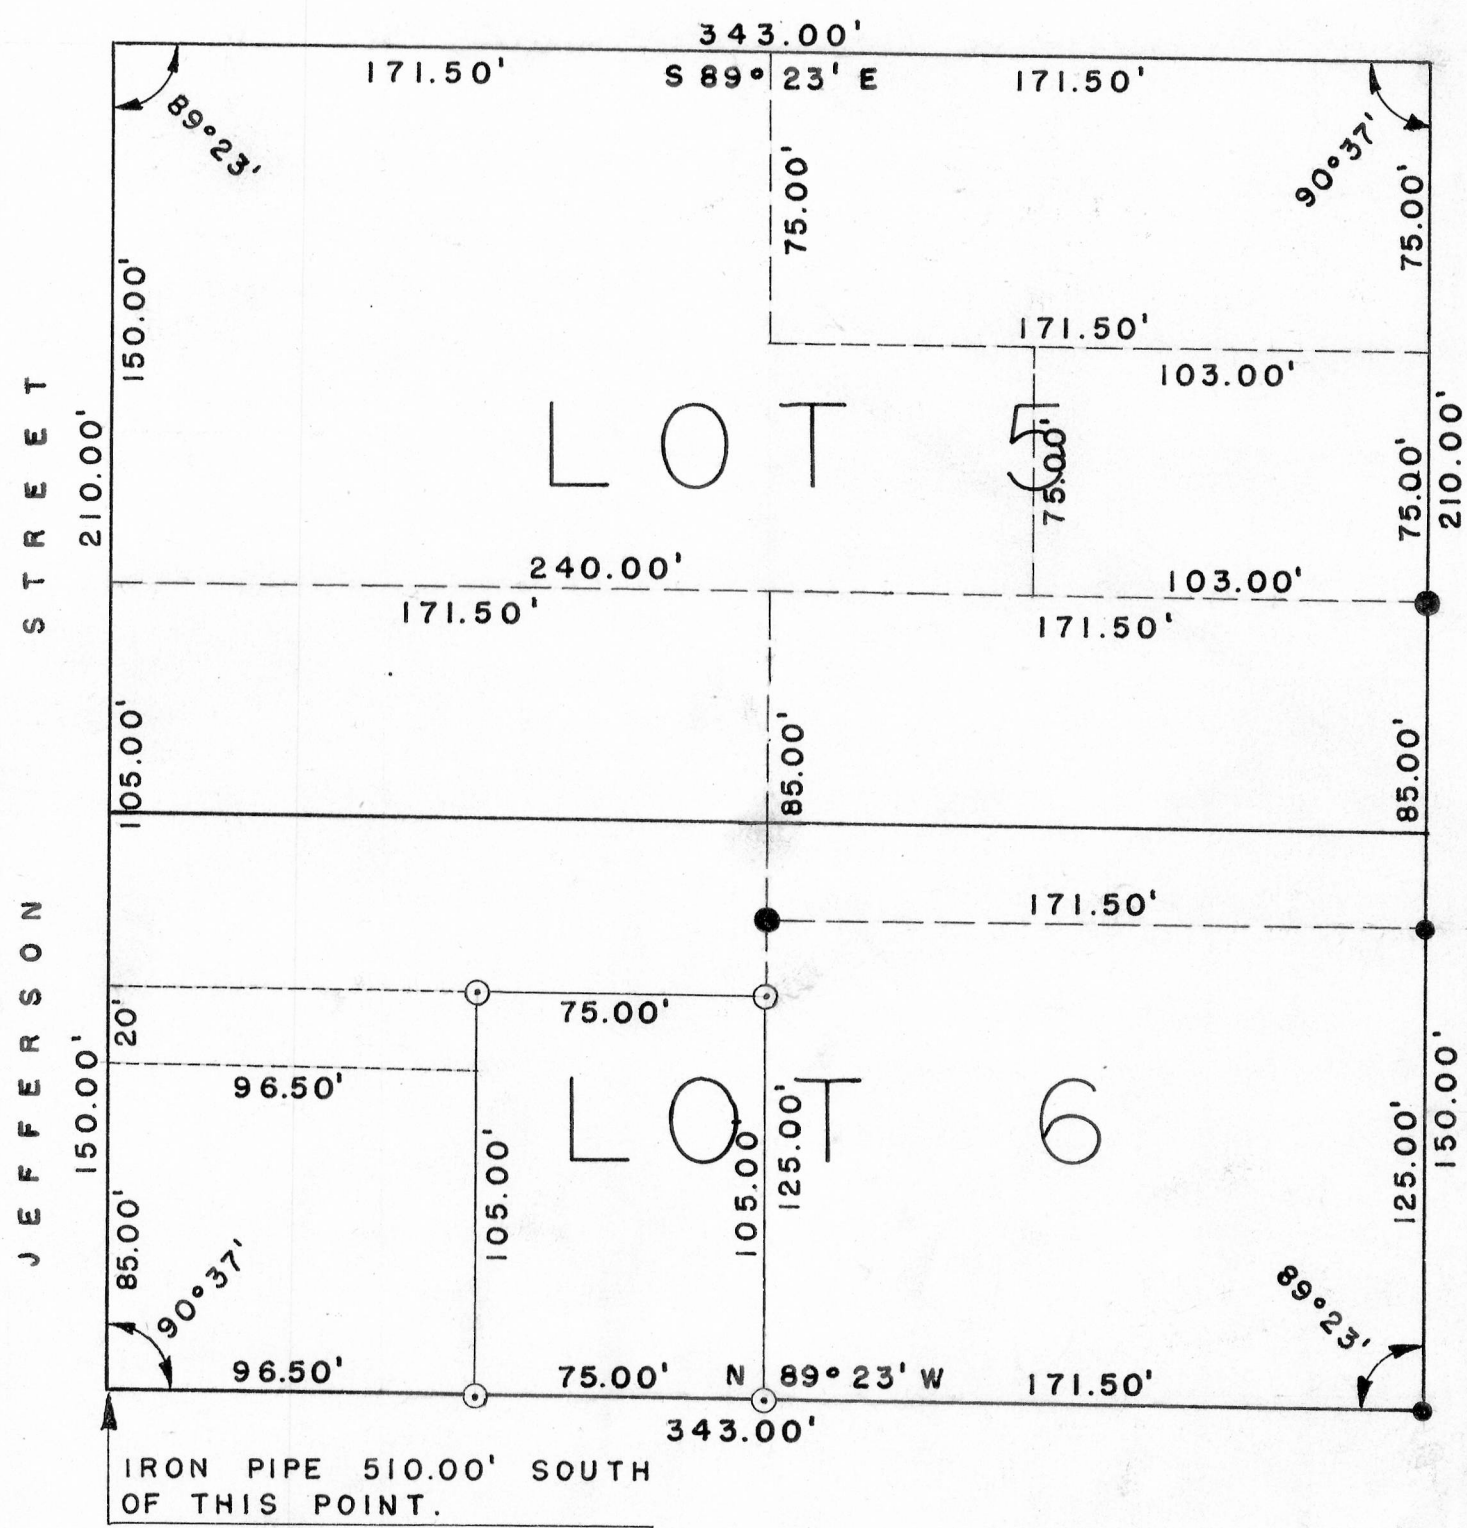

DESCRIPTION:

Part of the W.1/2, of the N.E.1/4, of Section 3, T 4 N, R 3 W, of the 4th P.M., Grant County, Wisconsin, described as follows to-wit: Begin at the Southeast Corner of the W.1/2, of the N.E.1/4, of said Section 3; thence North 1446.00 feet; thence West 33.00 feet; thence North 89° 23' West 171.50 feet to the point of beginning; thence North 89° 23' West 75.00 feet; thence North 105.00 feet; thence South 89° 23' East 75.00 feet; thence South 105.00 feet to the point of beginning.


Said parcel also described as the South 105.00 feet of the East 75.00 feet of the West 1/2 of Lot 6, Block 100, of the Assessment Plat of the City of Lancaster, Grant County, Wisconsin.

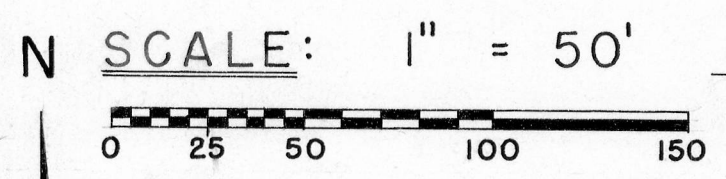

David K. Krohn
 DAVID K. KROHN
 10/9/73 - 10/23/73

LEGEND:

- 1" X 24" IRON PIPE PLACED BY THIS SURVEY
- 1" X 24" IRON PIPE PLACED BY PREVIOUS SURVEY
- CHISEL MARK IN SIDEWALK PLACED BY PREVIOUS SURVEY
- LOT LINE
- PROPERTY LINE
- EASEMENT LINE

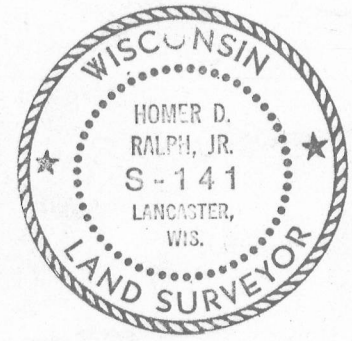

Homer D. Ralph, Jr.
 HOMER D. RALPH, JR.
 SURVEYOR FOR GRANT COUNTY, WISCONSIN.