



SLAGHT — FULLER SURVEY

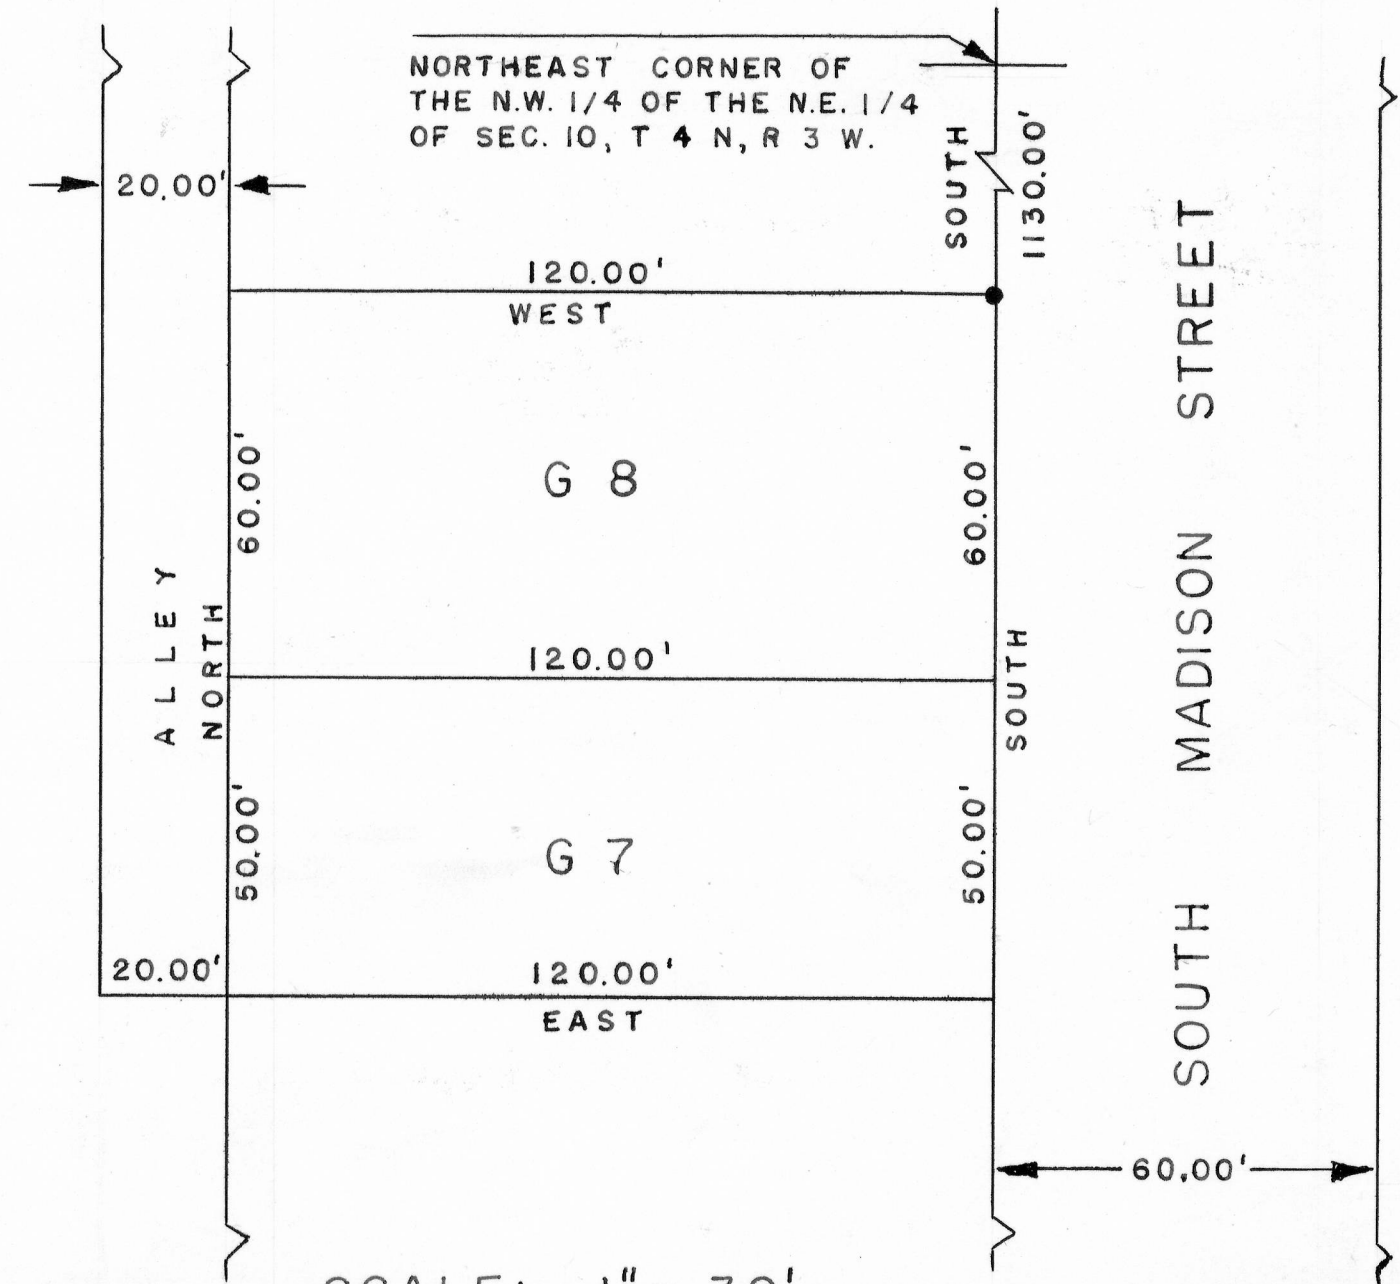


SCALE: 1" = 30'
• 1" X 24" IRON PIPE PLACED BY THIS SURVEY

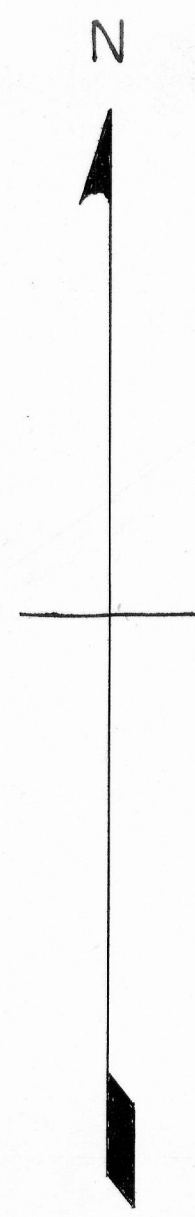

DESCRIPTION:

Part of the N.W.1/4 of the N.E.1/4 of Section 10, T 4 N, R 3 W, of the 4th P.M., Grant County, Wisconsin, described as follows to-wit:
Begin at a point which is 1130.00 feet South of the Northeast corner of the N.W.1/4 of the N.E.1/4 of said Section 10; thence South 110.00 feet; thence West 120.00 feet; thence North 110.00 feet; thence East 120.00 feet to the place of beginning, said property being also described as Out Lots G7 and G8 ~~in the City of Lancaster, Wisconsin,~~ according to the Assessment Plat thereof as recorded in Vol. 1 of Plats on page 34.

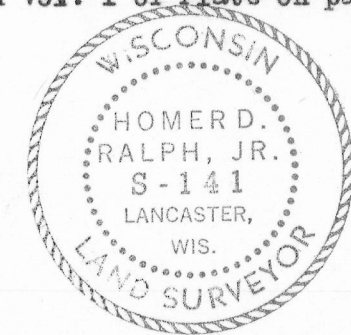

David Krohn
David Krohn
11/24/72 - 11/29/72

Homer D. Ralph, Jr.
Homer D. Ralph, Jr.
Surveyor for Grant
County, Wisconsin