


SCHROEDER SURVEY

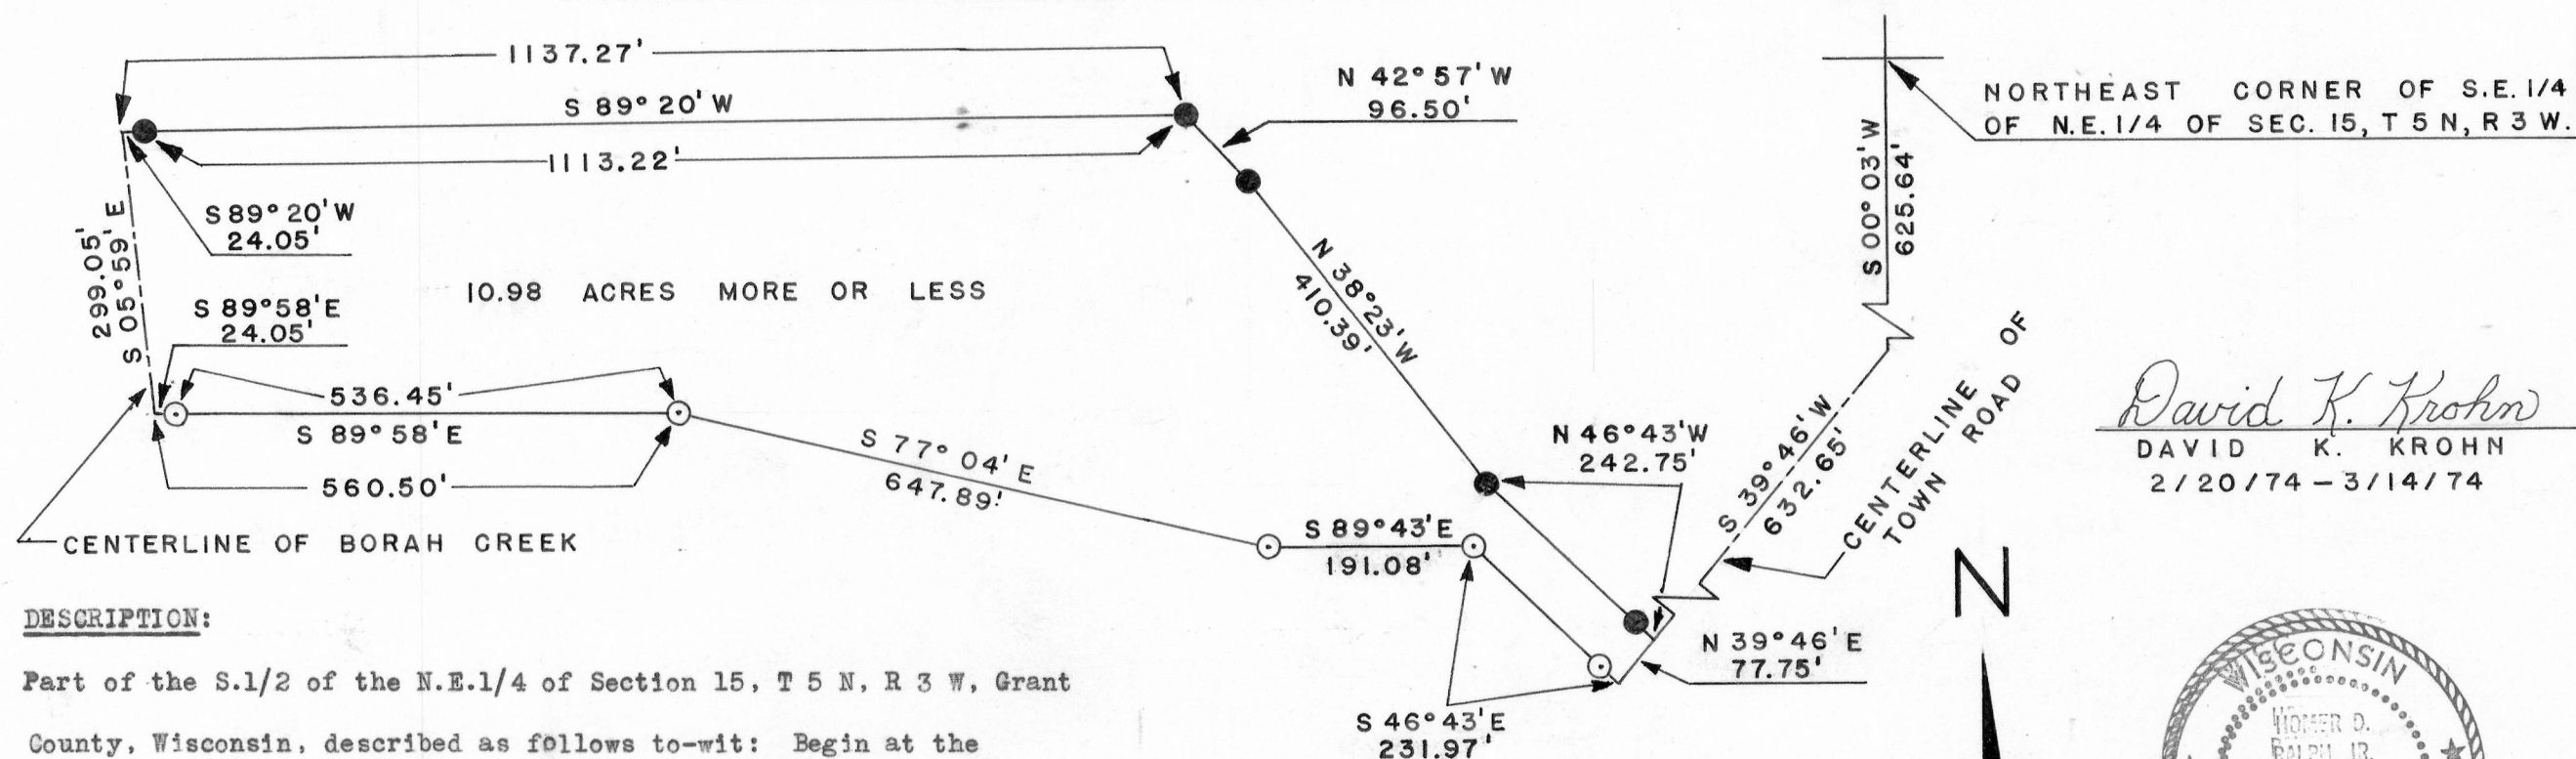


DESCRIPTION:

Part of the S.1/2 of the N.E.1/4 of Section 15, T 5 N, R 3 W, Grant County, Wisconsin, described as follows to-wit: Begin at the Northeast corner of the S.E.1/4 of the N.E.1/4 of said Section 15; thence South 00° 03' West 625.64 feet; thence South 39° 46' West 632.65 feet to the center of town road and the point of beginning. thence North 46° 43' West 242.75 feet; thence North 38° 23' West 410.39 feet; thence North 42° 57' West 96.50 feet; thence South 89° 20' West 1137.27 feet to the centerline of creek; thence South 05° 59' East 299.05 feet along said centerline; thence South 89° 58' East 560.50 feet; thence South 77° 04' East 647.89 feet; thence South 89° 43' East 191.08 feet; thence South 46° 43' East 231.97 feet to the centerline of town road; thence North 39° 46' East 77.75 feet along said centerline to the point of beginning. Containing 10.98 acres more or less inclusive of highway right-of-way.

LEGEND:

- 1" X 24" IRON PIPE PLACED BY A PREVIOUS SURVEY
- 1" X 24" IRON PIPE PLACED BY THIS SURVEY

SCALE: 1" = 200'

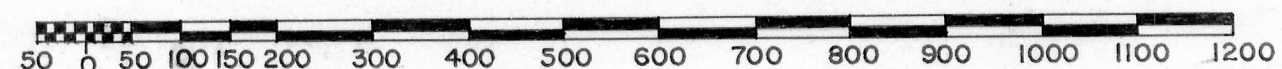

David K. Krohn
DAVID K. KROHN
2/20/74 - 3/14/74



Homer D. Ralph, Jr.
HOMER D. RALPH, JR.
SURVEYOR FOR GRANT
COUNTY, WISCONSIN.