
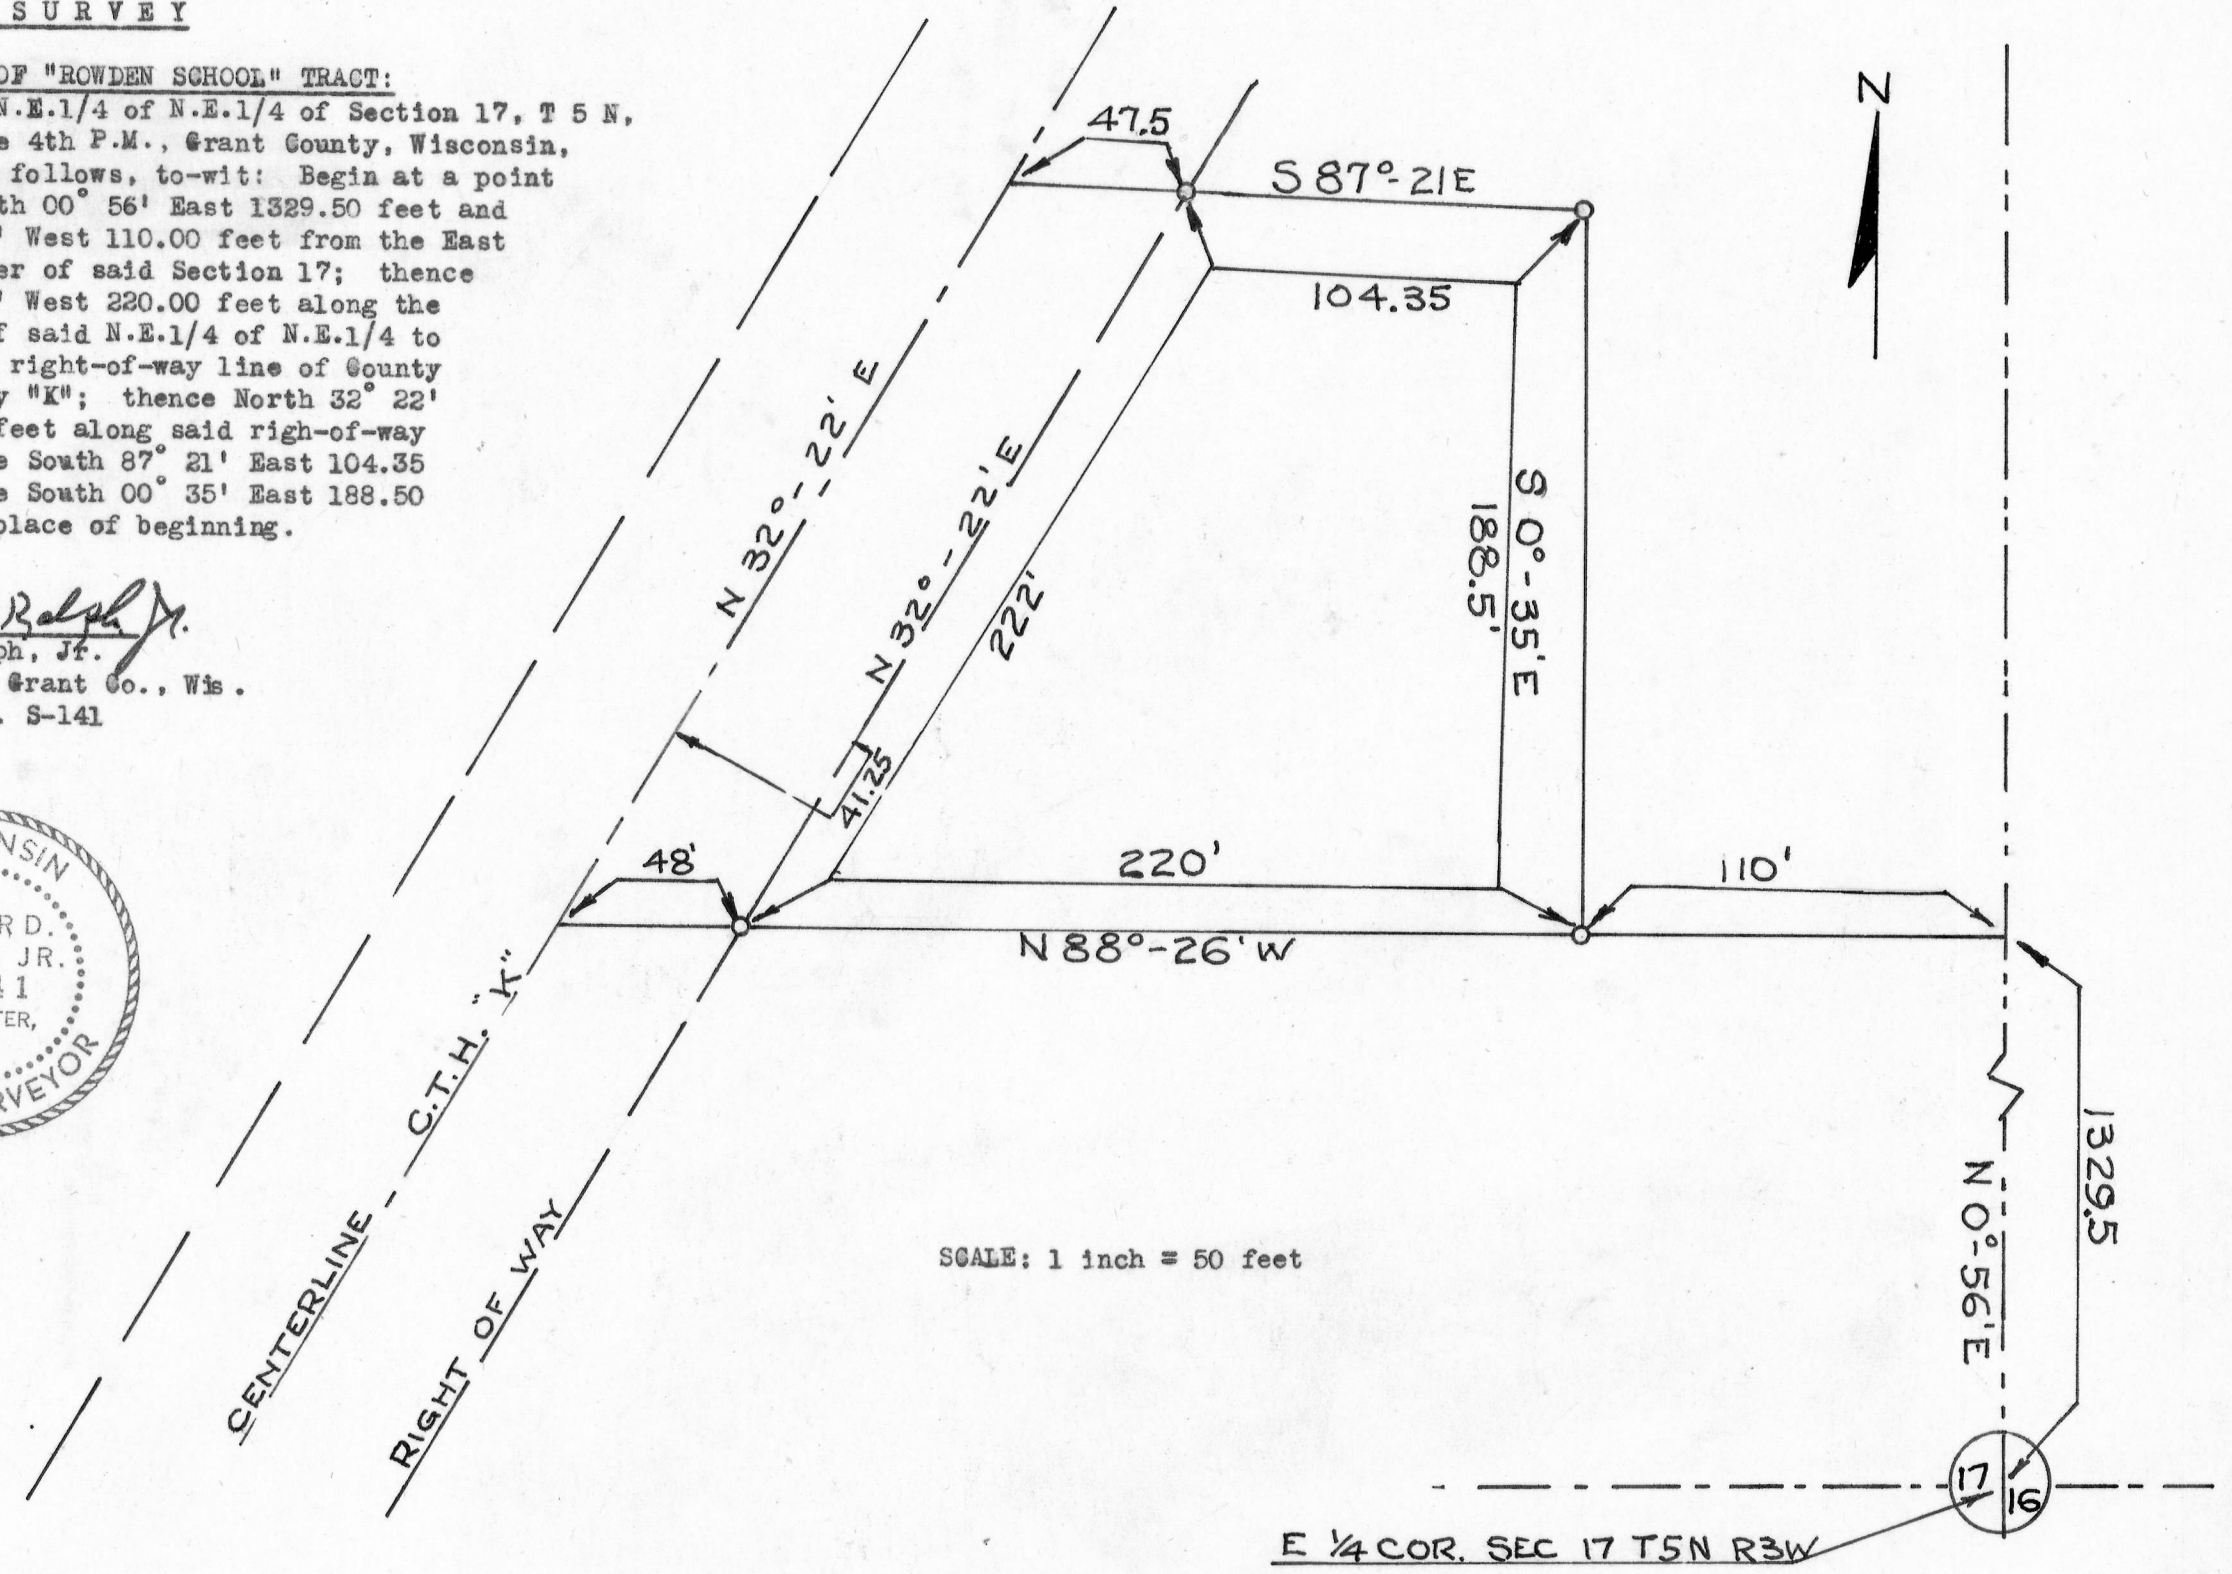


20'-48' T-59612-2986
29'-43' T-57078-28539
TOT. ACRES INCLUDING PORTION IN USE FOR PUBLIC HIGHWAY = 0.82 ACRES
0.21
0.61

F A C E R S U R V E Y

DESCRIPTION OF "ROWDEN SCHOOL" TRACT:
Part of the N.E.1/4 of N.E.1/4 of Section 17, T 5 N,
R 3 W. of the 4th P.M., Grant County, Wisconsin,
described as follows, to-wit: Begin at a point
which is North 00° 56' East 1329.50 feet and
North 88° 26' West 110.00 feet from the East
Quarter corner of said Section 17; thence
North 88° 26' West 220.00 feet along the
South line of said N.E.1/4 of N.E.1/4 to
the Easterly right-of-way line of County
Trunk Highway "K"; thence North 32° 22'
East 222.00 feet along said right-of-way
line; thence South 87° 21' East 104.35
feet; thence South 00° 35' East 188.50
feet to the place of beginning.

Homer D. Ralph, Jr.
Homer D. Ralph, Jr.
Surveyor for Grant Co., Wis.
Wis. Reg. No. S-141
11/10/71

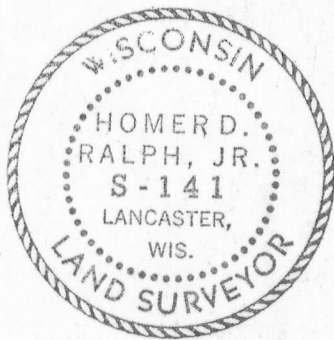

DAVE GARS. 8-2-80 4 PM - 15AT.
MINE 955' 4" 15 MILES
MON