


HARRIS & TURNER SURVEY


Steven Abing
6/11/70 - 6/23/70

Homer D. Ralph, Jr.
Homer D. Ralph, Jr.
Surveyor for Grant County,
Wisconsin

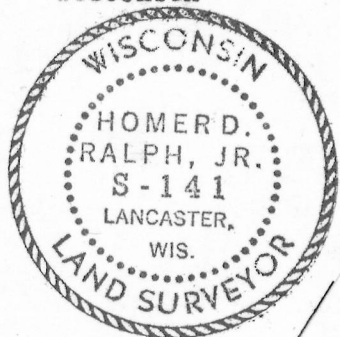

LEGEND

- O- 1" x 24" PIPE
● - RAILROAD SPIKE
* - * - DENOTES FENCE

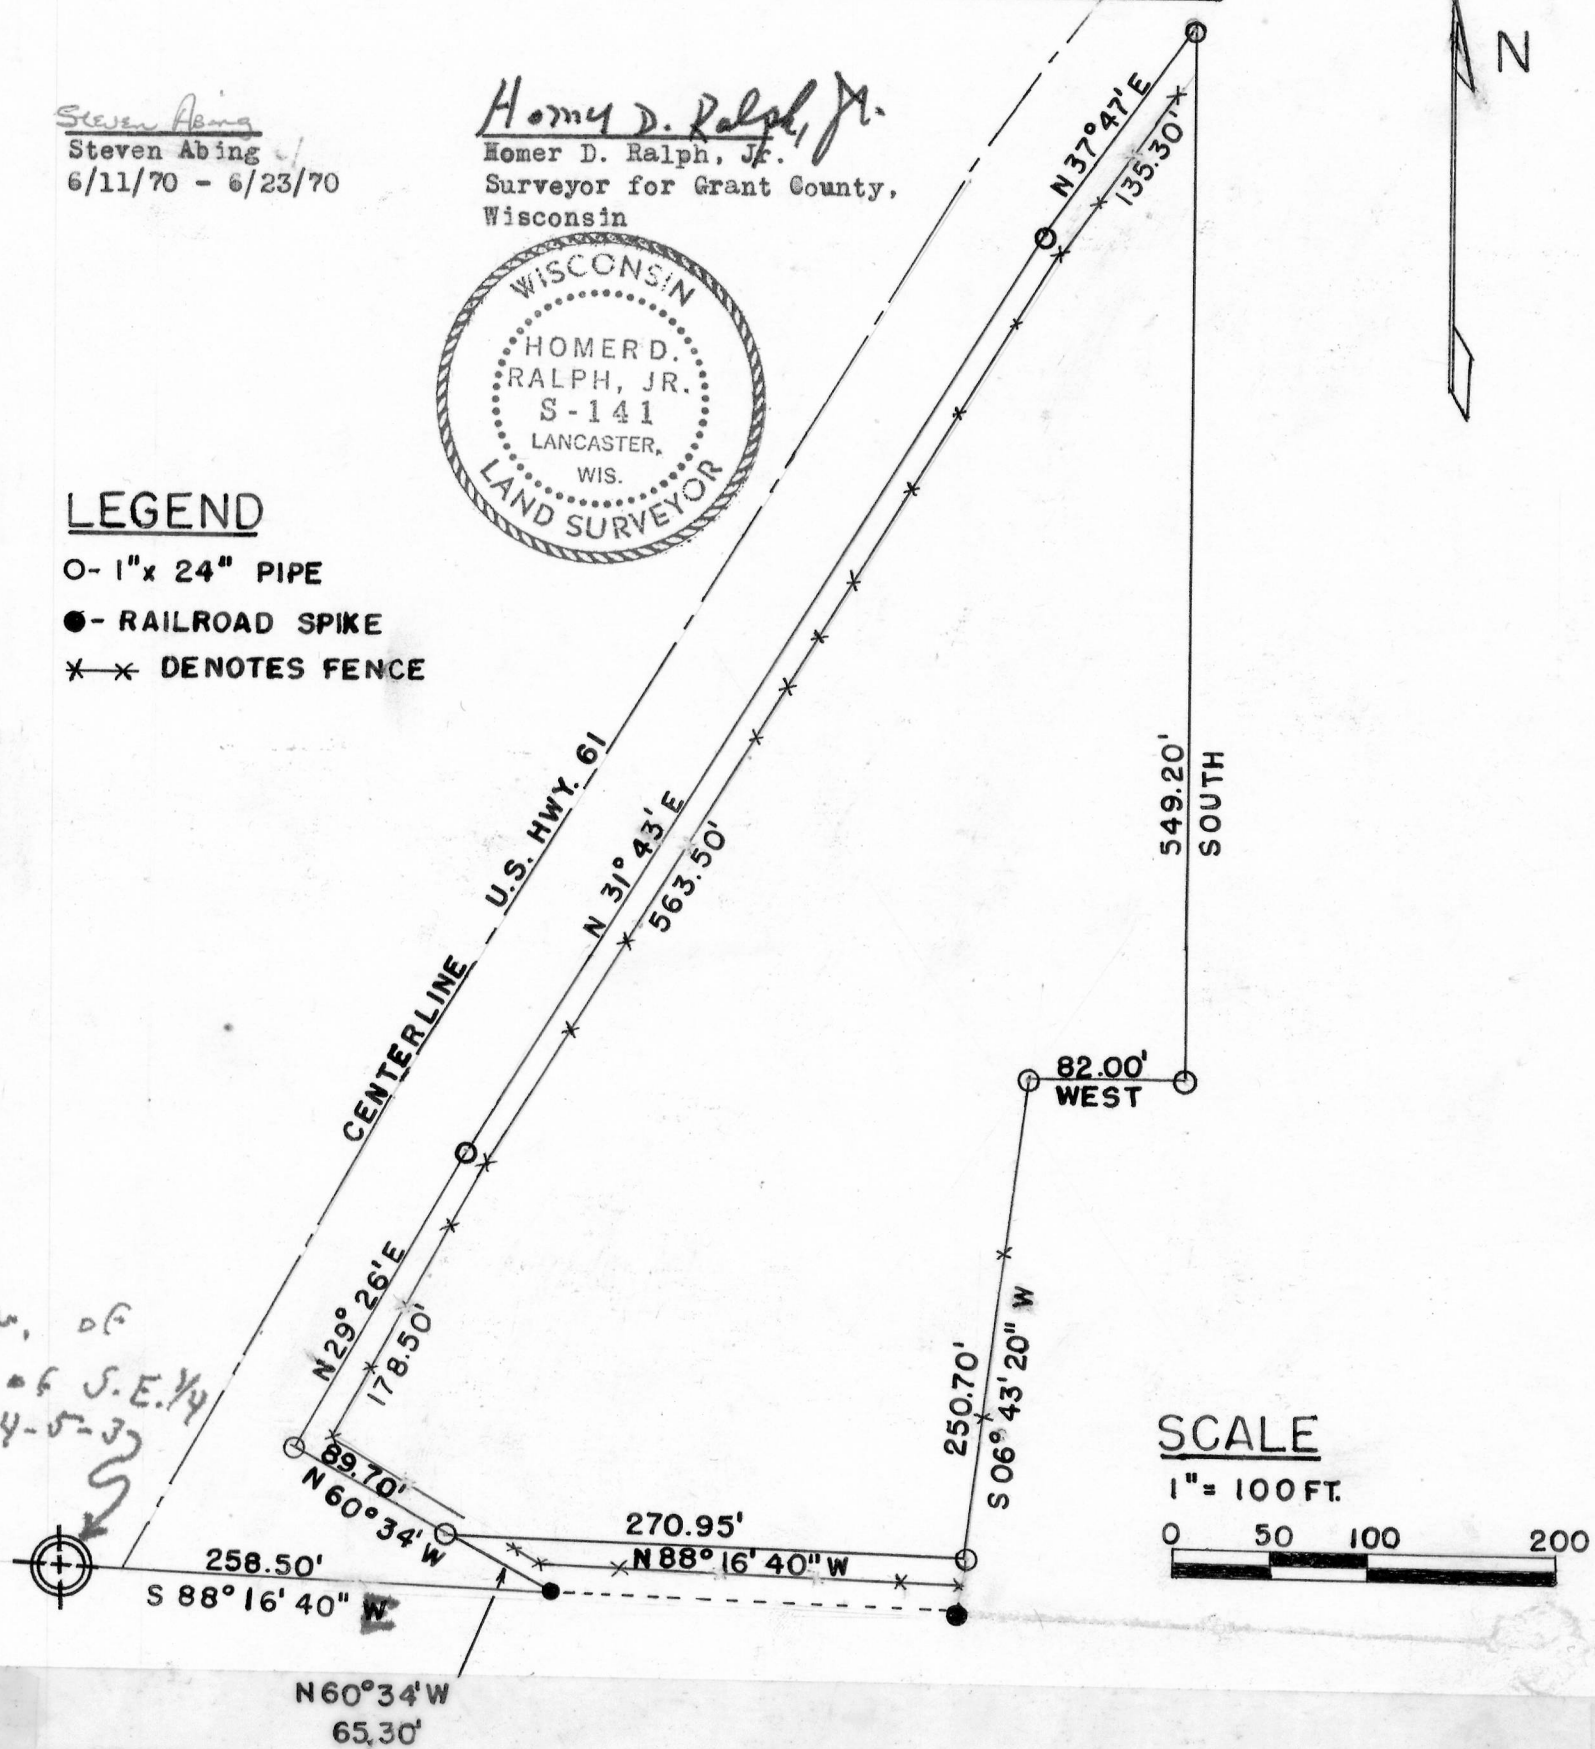

DESCRIPTION:

A part of the S.E. $\frac{1}{4}$ of S.E. $\frac{1}{4}$ of Section 34, T 5 N, R 3 W, of the 4 th. P.M., Grant County, Wisconsin, described as follows to-wit;
Begin at a point on the Easterly right-of-way boundary of U.S. Hwy. #61, Which is South 88° 16' 40" East 258.50 ft. and North 60° 34' West 65.30 ft. from the Southwest corner of said S.E. $\frac{1}{4}$ of S.E. $\frac{1}{4}$; thence North 60° 34' West 89.70 ft. along said right-of-way; thence North 29° 26' East 178.50 ft. along said right-of-way; thence North 31° 43' East 563.50 ft. along said right-of-way; thence North 37° 47' East 135.30 ft. along the chord of a curve of said right-of-way concave Southeasterly; thence South 49° 20 ft.; thence West 82.00 ft.; thence South 06° 43' 20" West 250.70 ft.; thence North 88° 16' 40" West to point of beginning. The said parcel of Land contains 4.00 acres more or less.