


NOBLE - CASE SURVEY


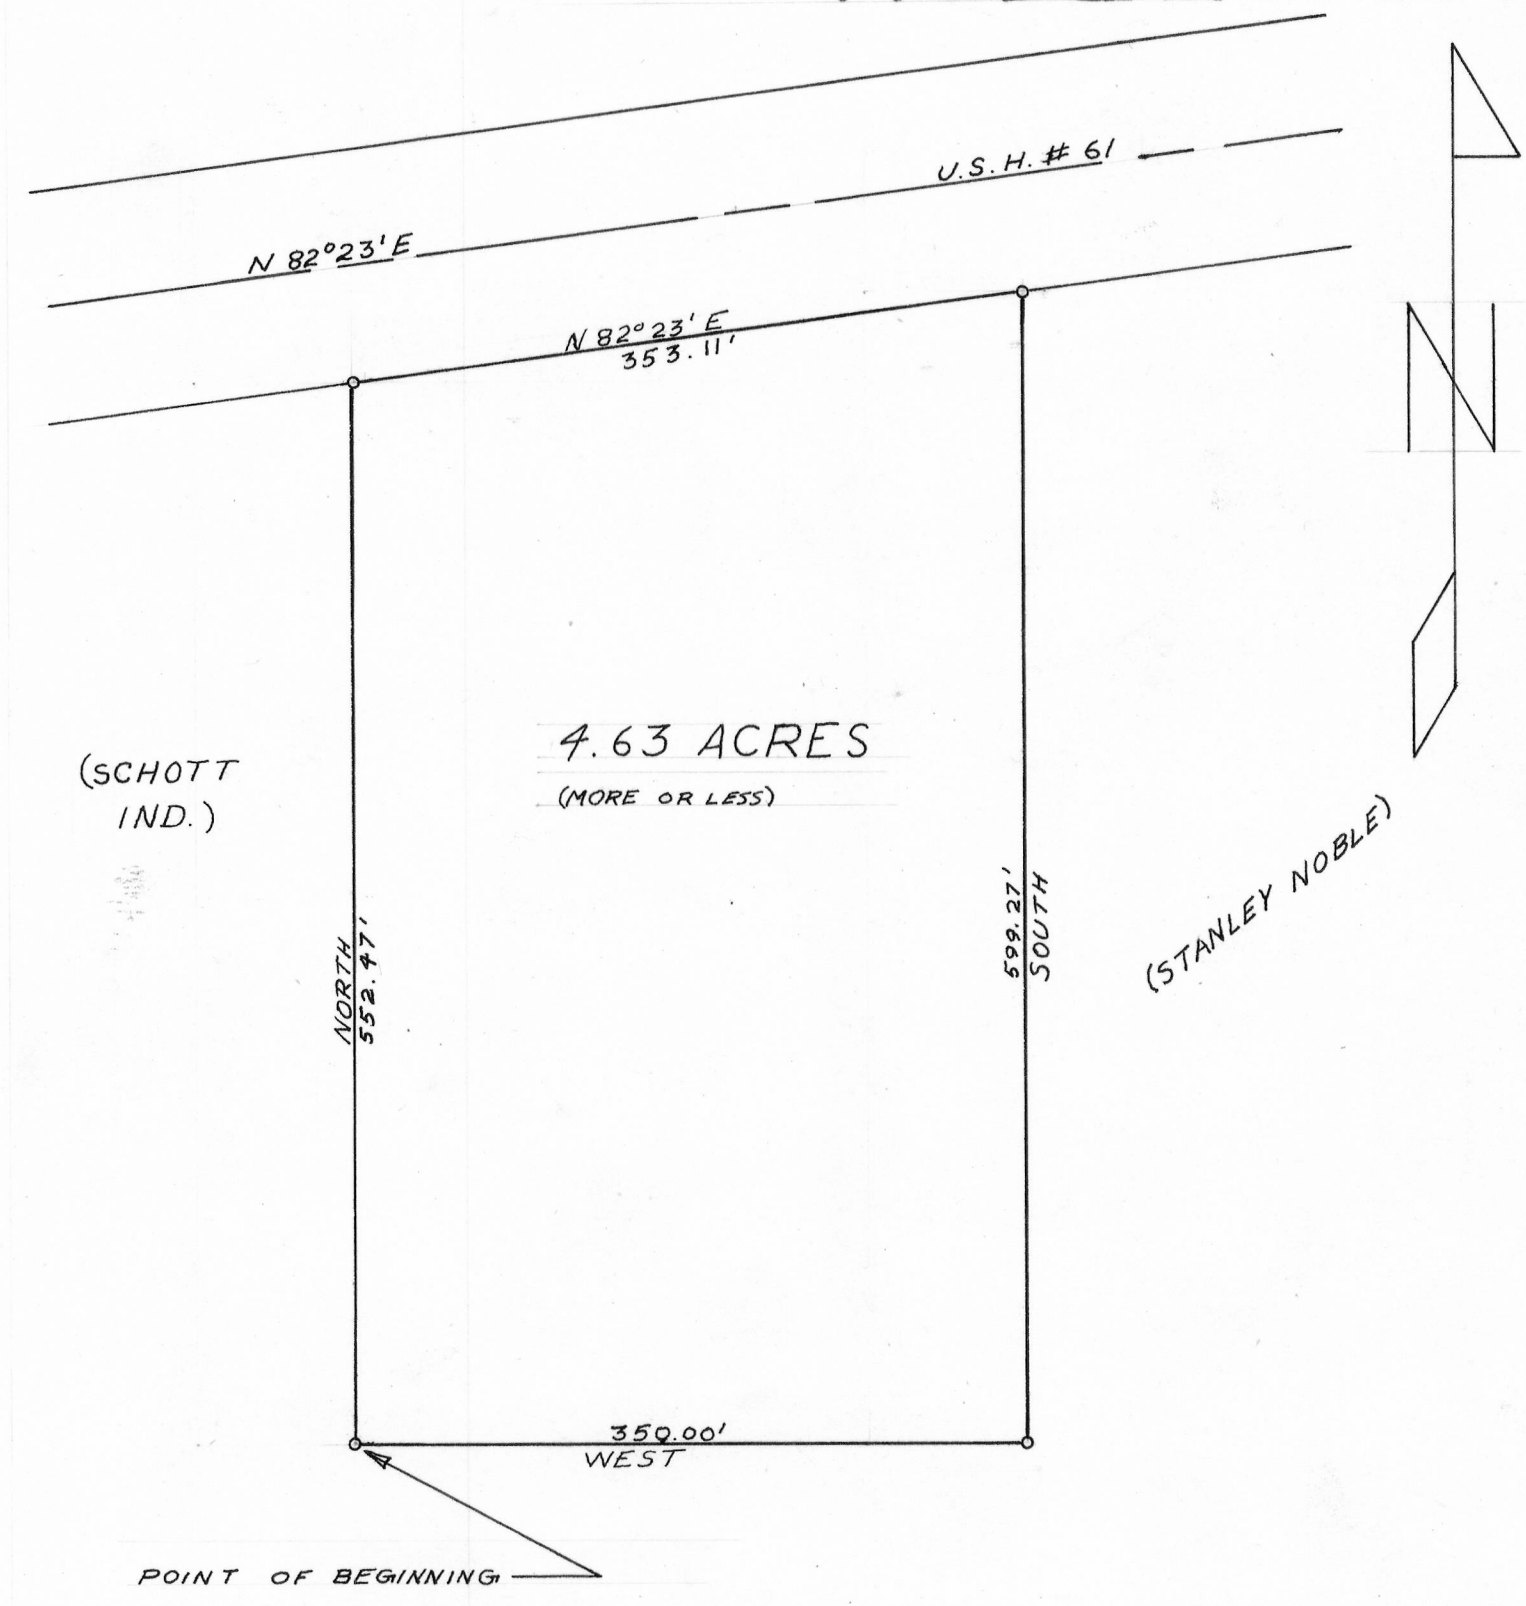


DESCRIPTION

Part of the West 1/4 of the S.E. 1/4 of Section 35 T 5 N, R 3 W. of the 4th P.M., Grant County, Wisconsin, described as follows, to-wit:

Begin at a point which is 1131.90 feet North and 860.00 feet East of the Southwest corner of the East 1/4 of the S.W. 1/4 of said Section 35; thence North 552.47 feet to the Southerly Right-of-way of U.S. Highway #61; thence North 82° 23' East 353.11 feet along said Southerly Right-of-way; thence South 599.27 feet; thence West 350.00 feet to point of beginning. Containing 4.63 acres more or less.

SCALE : 1" = 100'

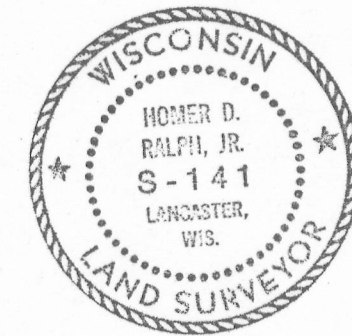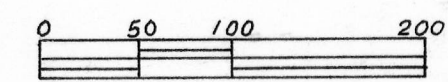

o 1" X 24" pipe placed by this survey.

John F. Elwell
John F. Elwell
4/18/73 - 4/20/73

Homer D. Ralph, Jr.
Homer D. Ralph, Jr.
Surveyor for Grant
County, Wisconsin.