


NOBLE — GASSER SURVEY

N

SCALE: 1" = 200'

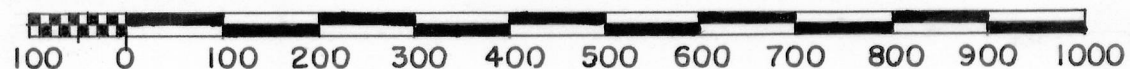

LEGEND:

- 1" X 24" IRON PIPE PLACED BY THIS SURVEY
- 1" X 24" IRON PIPE PLACED BY PREVIOUS SURVEY

DESCRIPTION:

Part of the West 1/2 of the S.E.1/4 of Section 35, T 5 N, R 3 W, of the 4th P.M., Grant County, Wisconsin, described as follows to-wit:

Begin at a point which is 1131.90 feet North and 1210.00 feet East of the Southwest corner of the East 1/4 of the S.W.1/4 of said Section 35;

thence North 599.27 feet to the Southerly right-of-way of U.S. Highway #61;

thence North 82° 23' East 286.55 feet along said Southerly right-of-way;

thence Easterly 324.04 feet along the arc of a curve, concave to the North whose radius is 1900.98 feet and whose long chord bears North 77° 30' East 323.65 feet;


thence South 707.30 feet;

thence West 600.00 feet to the point of beginning.

Containing 8.874 acres, more or less.

Also all land lying North of the above described land and Southerly of the Southern right-of-way of the Chicago & Northwestern Railway. Containing 1.68 acres, more or less.

Total acreage 10.554 acres, more or less.

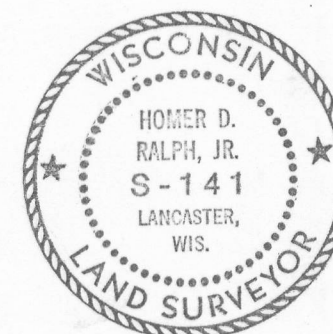

CENTERLINE OF U.S. HIGHWAY # 61

60.00' RIGHT-OF-WAY

N 82° 23' E 286.55'

N 77° 30' E 323.65'

NORTH 599.27'

8.874 ACRES
MORE OR LESS

SOUTH 707.30'

EAST 1210.00'

600.00'
WEST

CURVE DATA

ARC LENGTH — 324.04'
RADIUS — 1900.98'
CHORD DIST. — 323.65'
CHORD BEAR. — N 77° 30' E

SOUTHWEST CORNER OF THE E.1/4 OF THE S.W.1/4 OF SECTION 35, T 5 N, R 3 W, OF THE 4TH P.M., GRANT COUNTY, WISCONSIN.

David K. Krohn
DAVID K. KROHN
9/7/74 — 9/26/74

Homer D. Ralph, Jr.
HOMER D. RALPH, JR.
SURVEYOR FOR GRANT
COUNTY, WISCONSIN.