


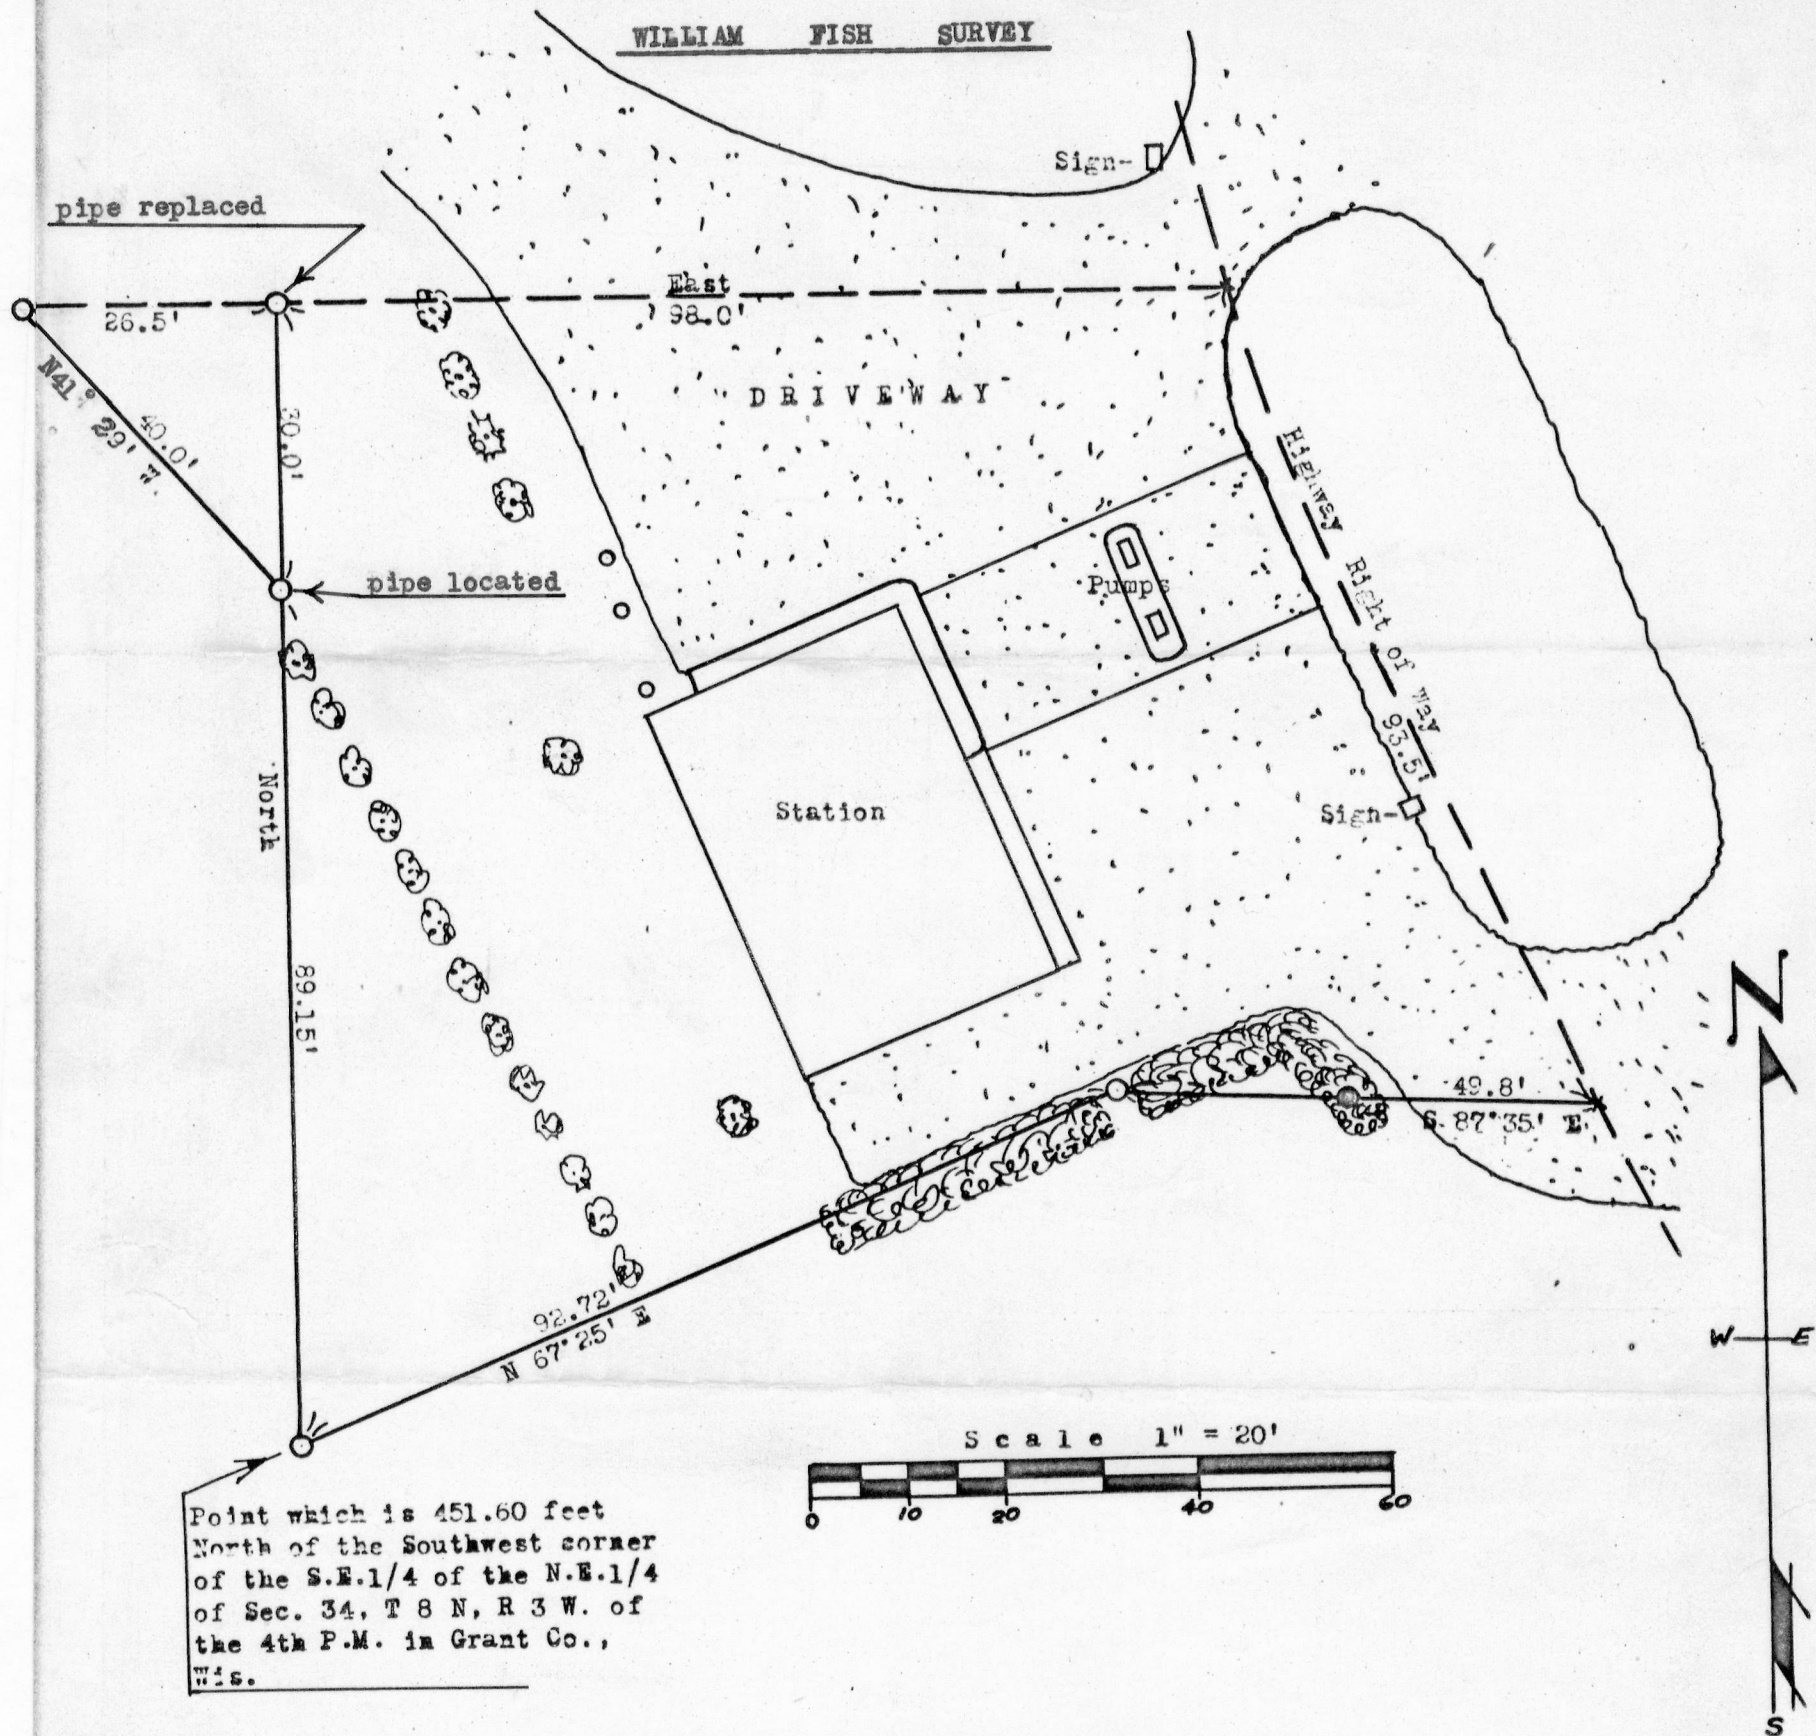

SHELL OIL COMPANY - PAYNE - SMITH SURVEY

Description of lands to be conveyed as service station site

Commence at a point which is 451.60 feet North of the Southwest corner of the S.E.1/4 of the N.E.1/4 of Sec. 34, T 8 N, R 3 W. of the 4th P.M., Grant County, Wisconsin; thence North 89.15 feet; thence N 41° 29' W. 40 feet; thence East 124.5 feet along the South boundary of lands belonging to Grant County; thence Southeasterly 93.5 feet along a tangent of 3° curve concave to the East, which is the western right of way boundary of U.S. Highway No. 61; thence N 87° 35' W. 49.8 feet; thence S 67° 25' W. 92.72 feet to the place of beginning.

The above described lands are designated on the Assessor's Map of the City of Boscobel, Grant Co., Wis. as parts of Outlots 17 and 19 of Sec. 34.

Surveyed by Richard Wepking, Wm. Huff and James Keene, by direction of Homer D. Ralph, Jr.

Homer D. Ralph, Jr.
Homer D. Ralph, Jr.
Surveyor for Grant
County, Wisconsin.
7/25/72

Homer D. Ralph, Jr.
Homer D. Ralph, Jr., Surveyor for
Grant Co., Wis.
Wis. Reg. No. S-141
12/29/58